



1 Section - Storage
1 : 10

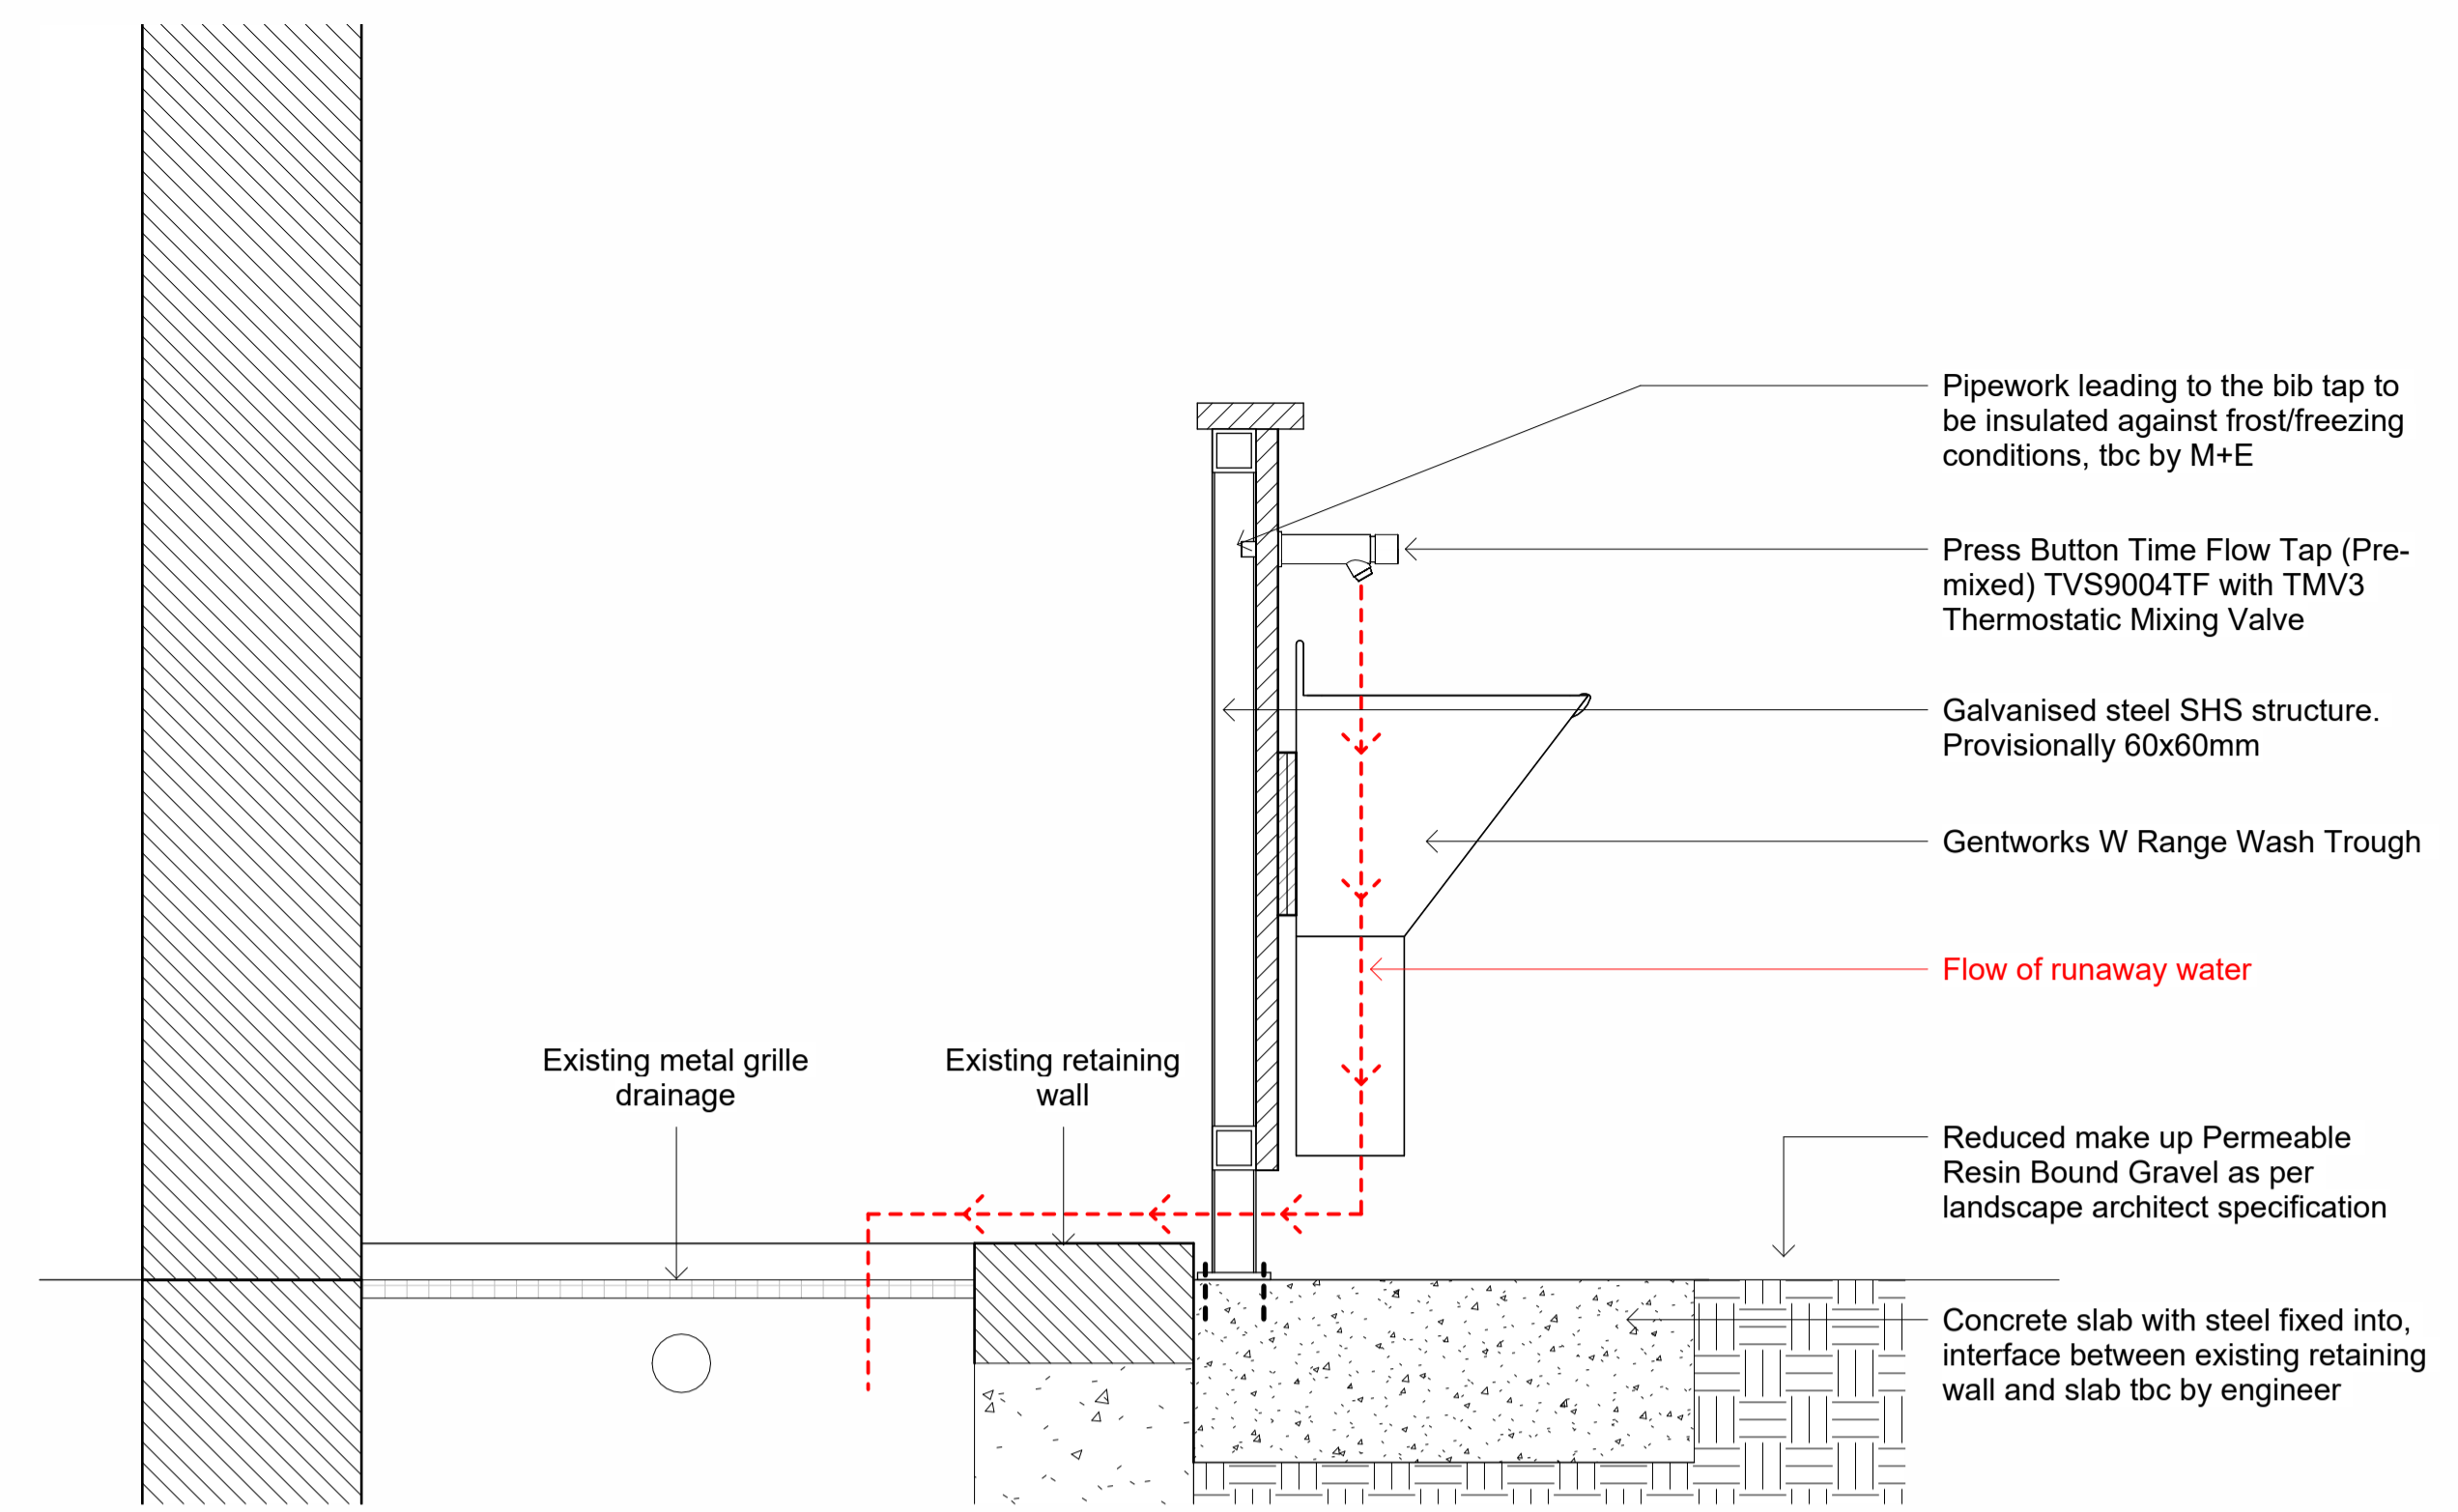


5 Section - Basin
1 : 10

Notes


Input required from specialist engineers where specified
Water connection TBC by others

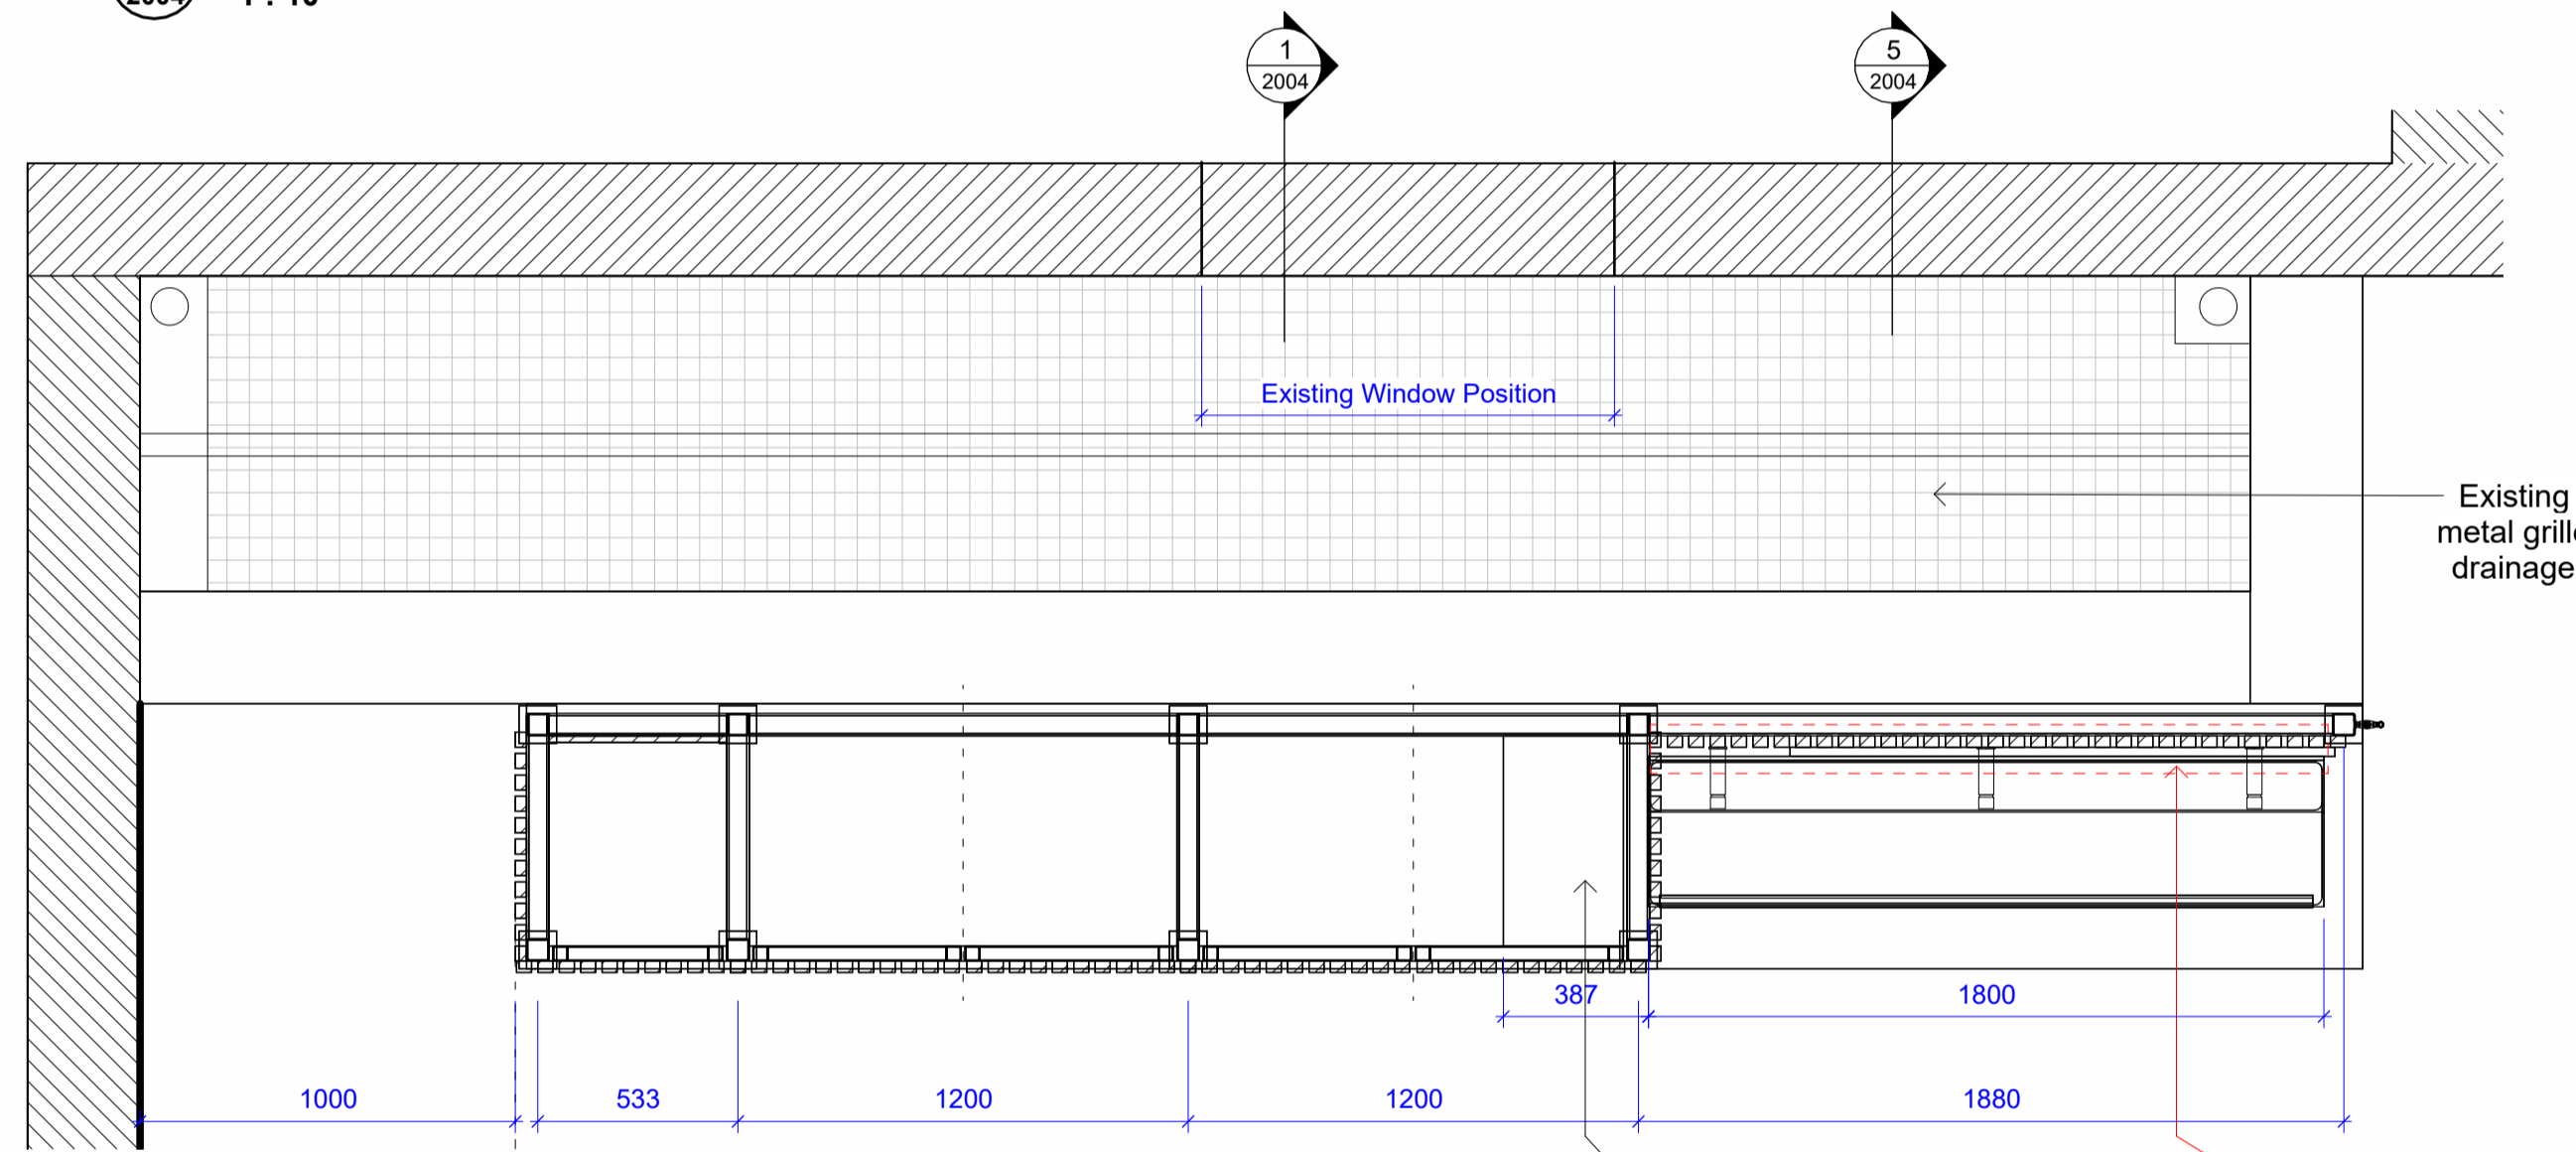

2 Low Level Plan - Storage and Basin
1 : 20

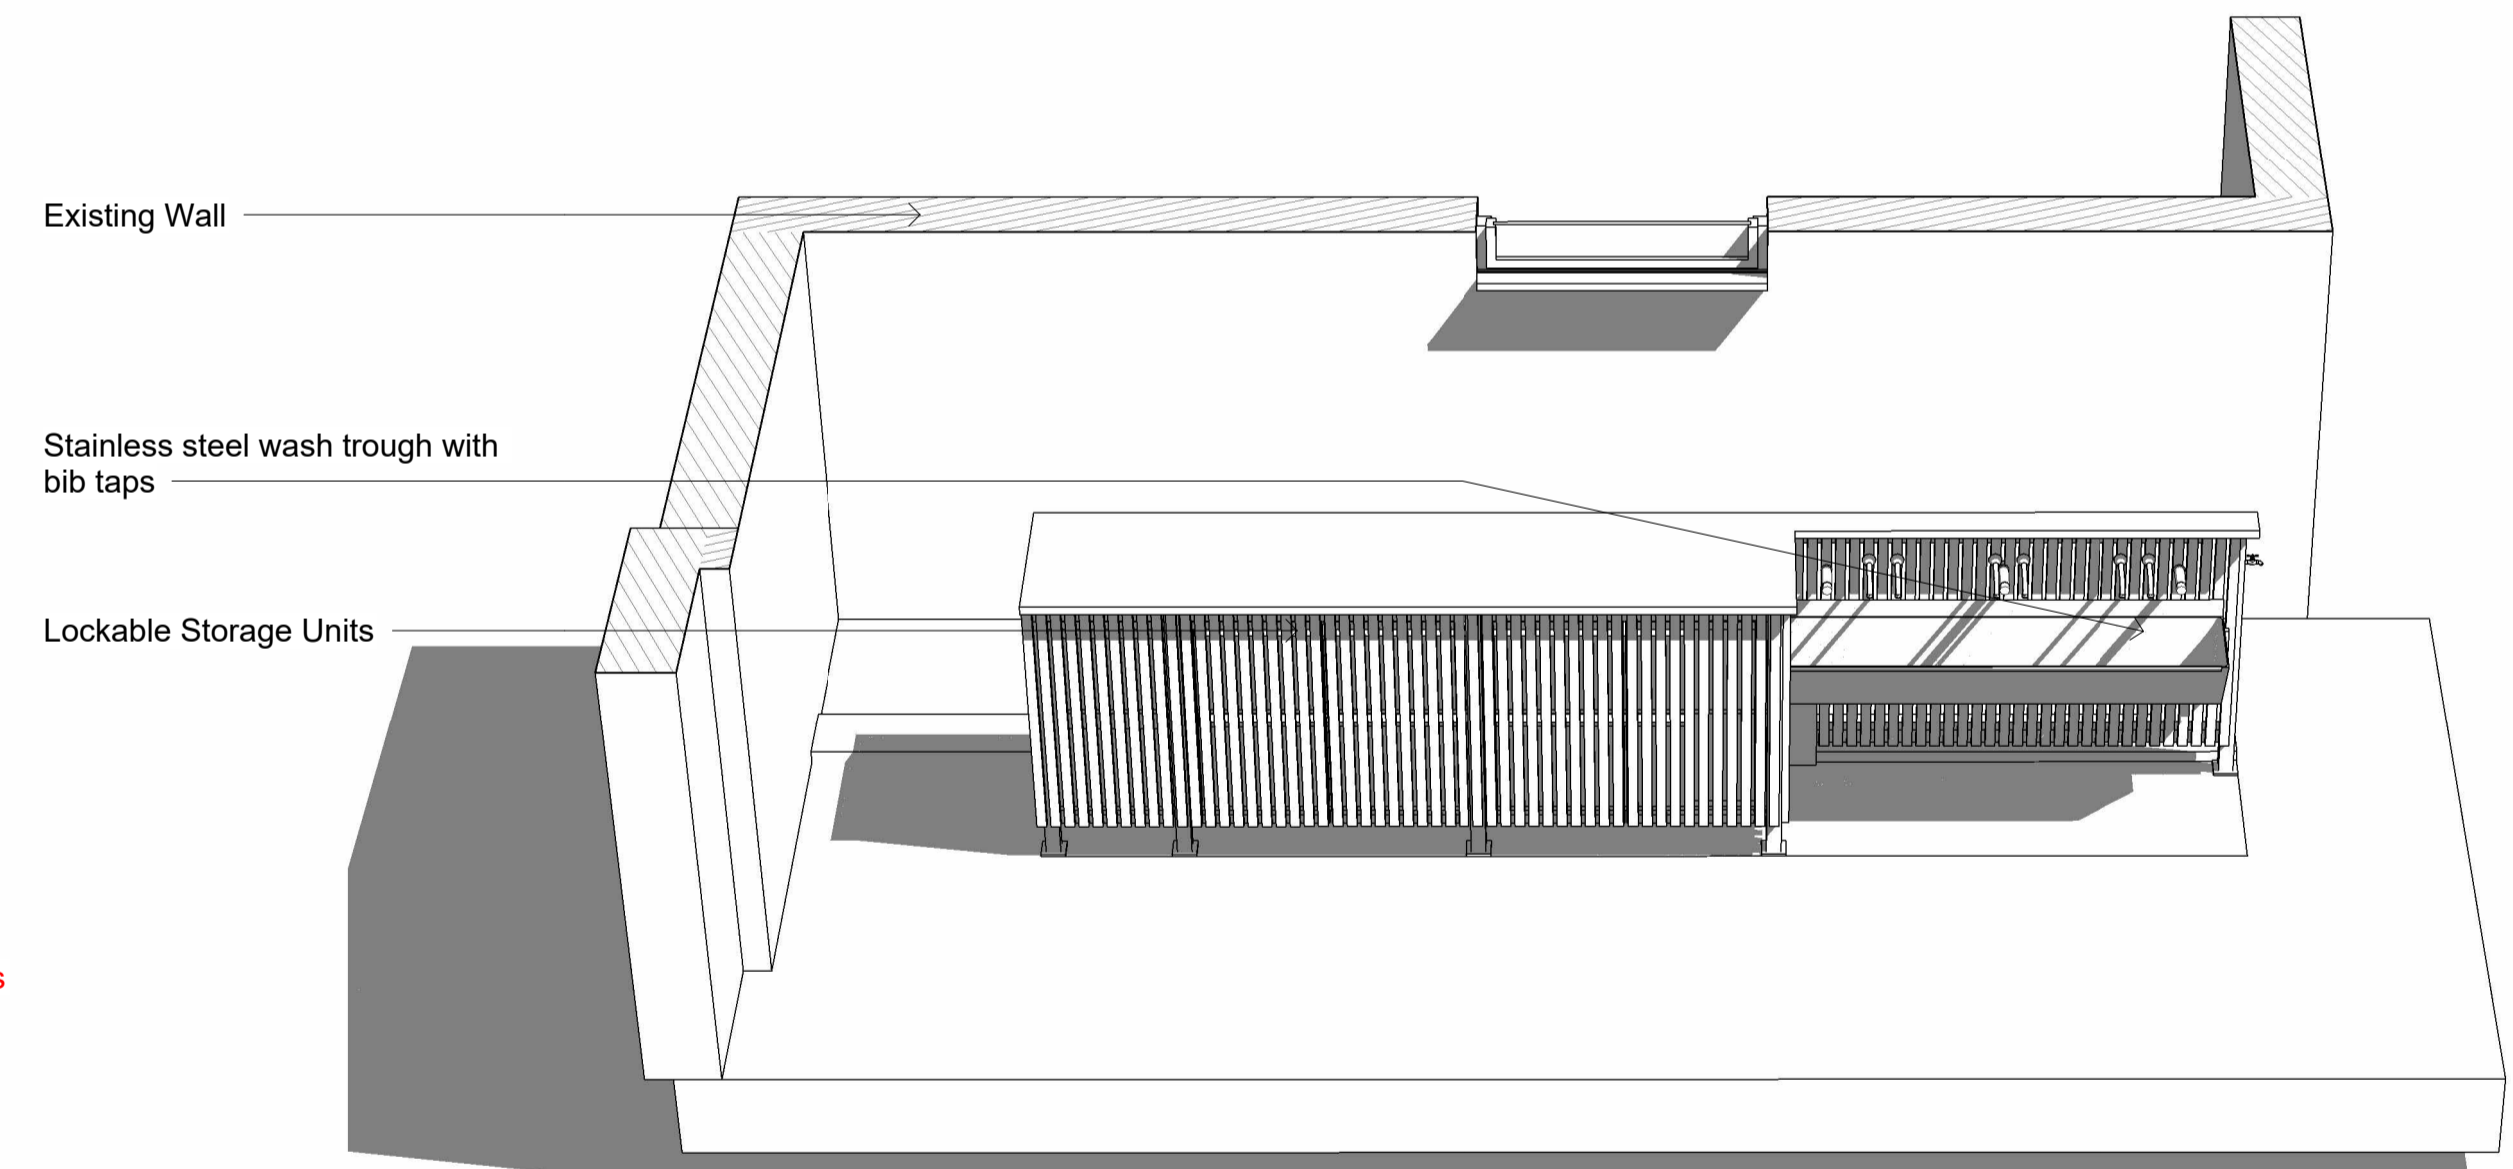

4 3D View - Storage and Basin
2004

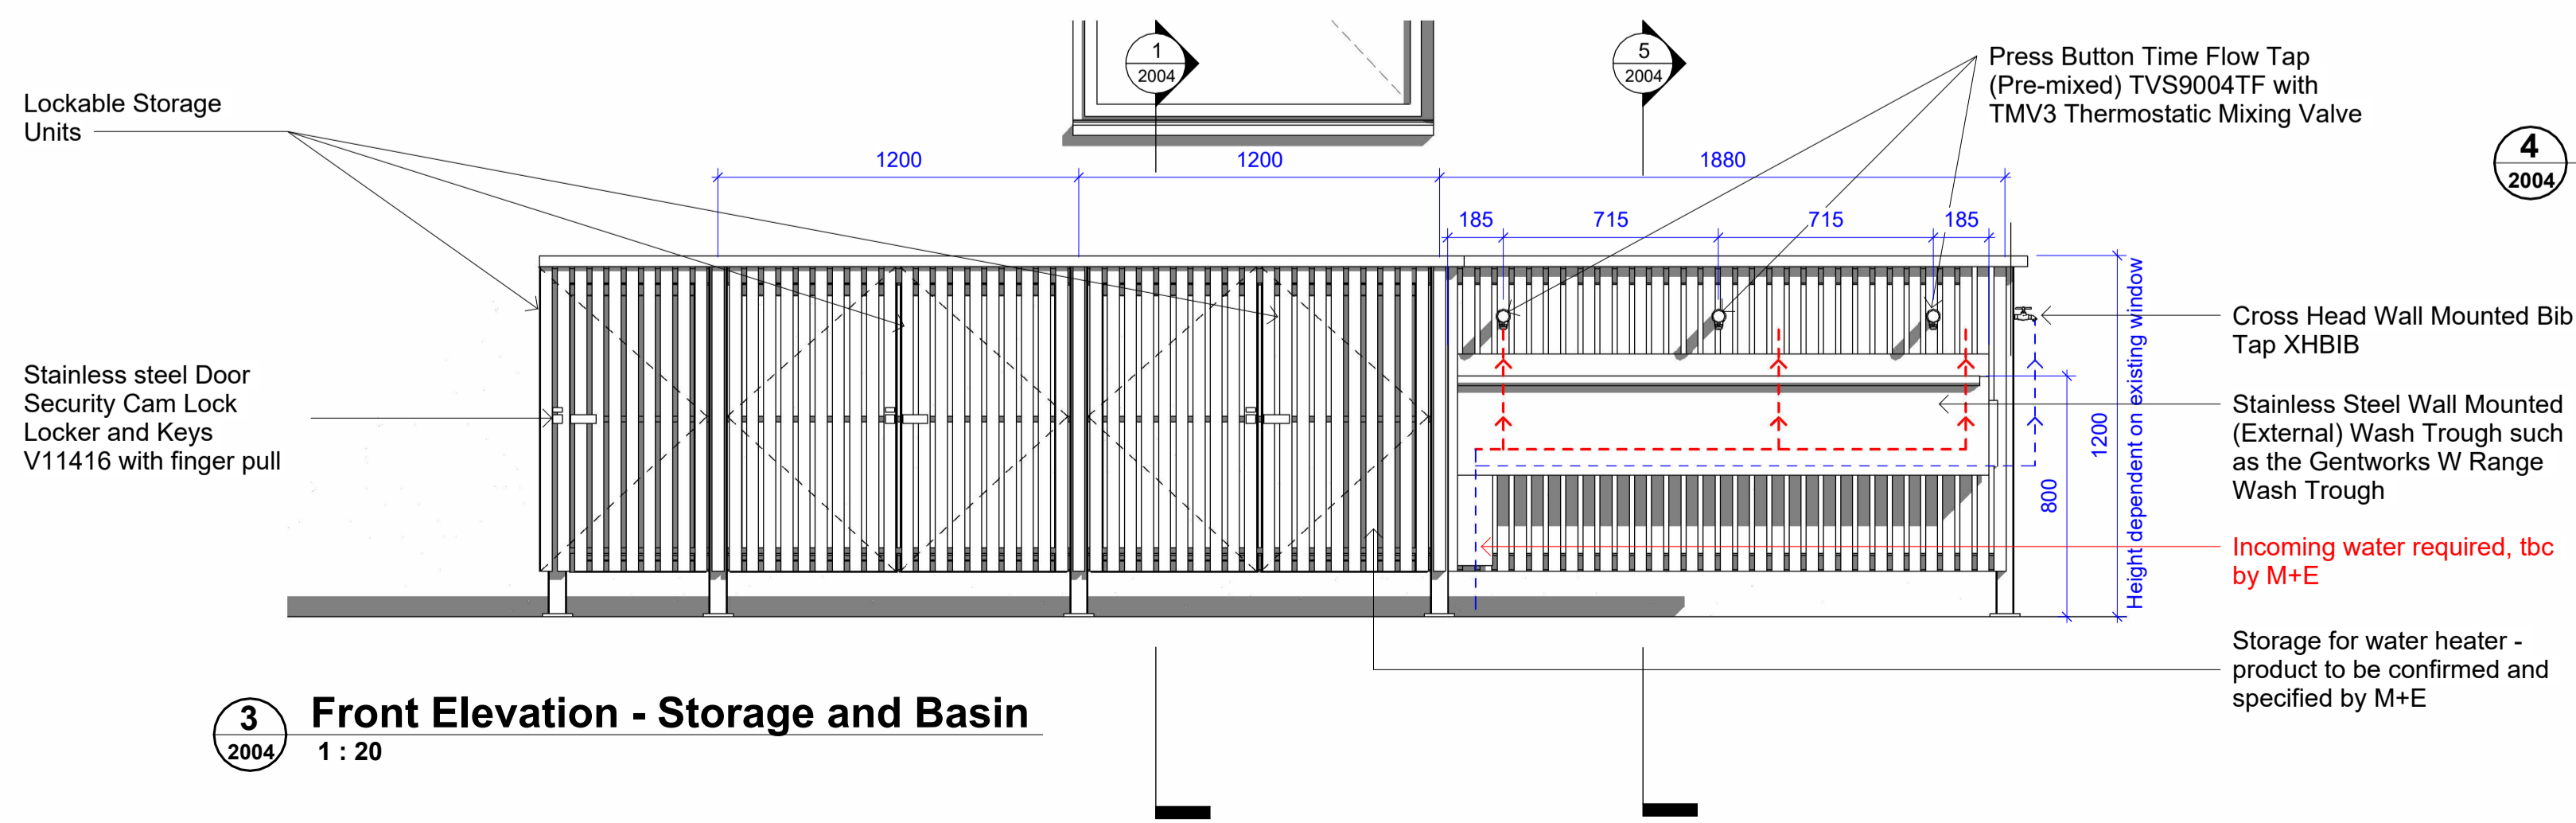

3 Front Elevation - Storage and Basin
1 : 20

Rev	Date	Description	NM	Drwn
P1	2023.06.02	First Issue to James Penney		

r h partnership architects
28 Foundry Street Brighton BN1 4AT
T 01273 645220
www.rhpartnership.co.uk
brighton@rhpartnership.co.uk

Project
Brighton Royal Estate Phase 02

Drawing
Learning Space Storage and Wash Basin

Project	originator	volume	level	type	note	number	revision
P1154-RHP-LS-XX-DR-A-						2004	P1

Scale(s)	RHP Project	First Issued	Drawn	Chief
As indicated@A1	P1154	02.06.2023	NM	PH

Status
Planning

