




Existing drainage issue




Sunken footpath (Western Lawns)

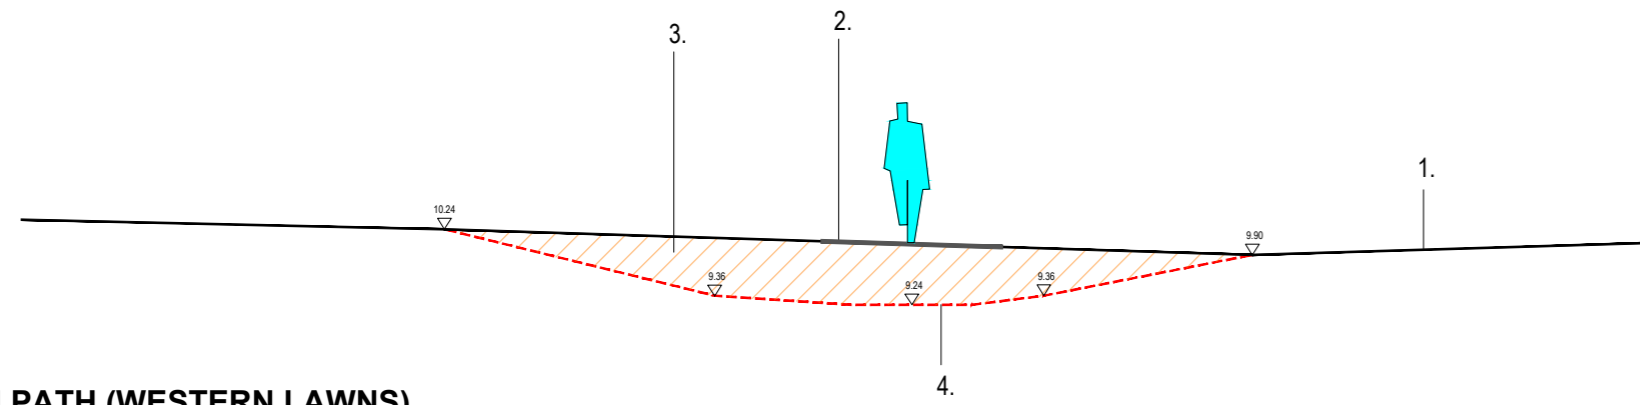



SUNKEN PATH (WESTERN LAWNS)
SCALE 1:100 (SECTION A-A)

1. Existing footpaths to be renewed
2. Proposed new footpath (1:55)
3. Proposed fill
4. Existing footpath level

NOTE: Existing soak away to be replaced with new soakaway to engineers detail

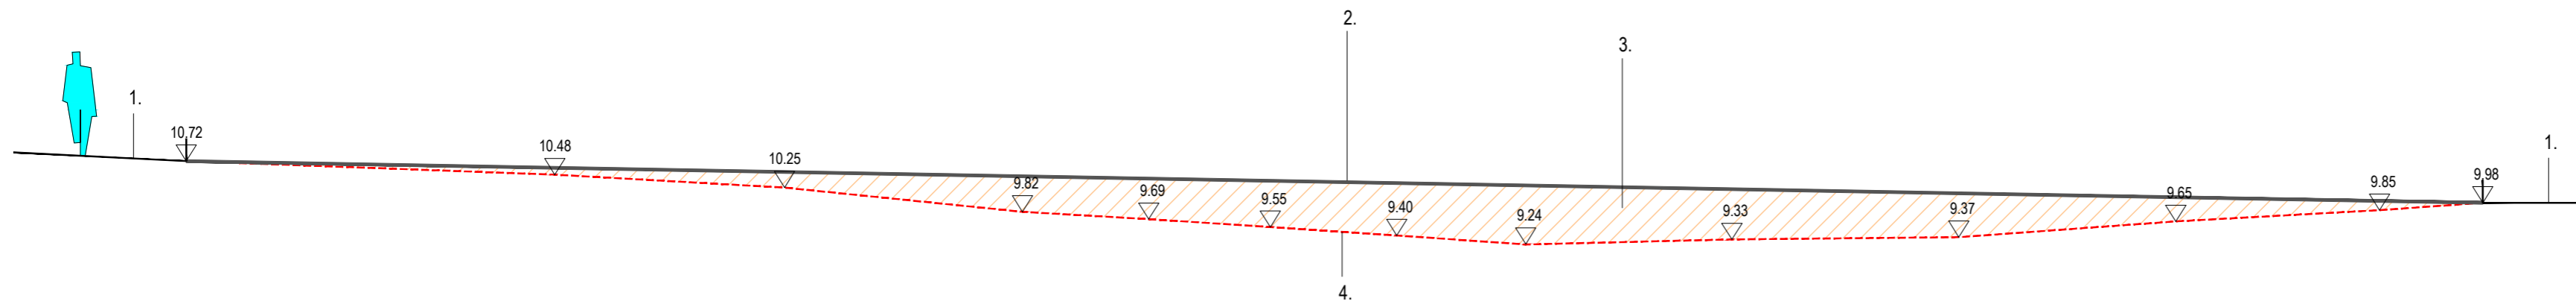

SUNKEN PATH (WESTERN LAWNS)
SCALE 1:100 (SECTION B-B)

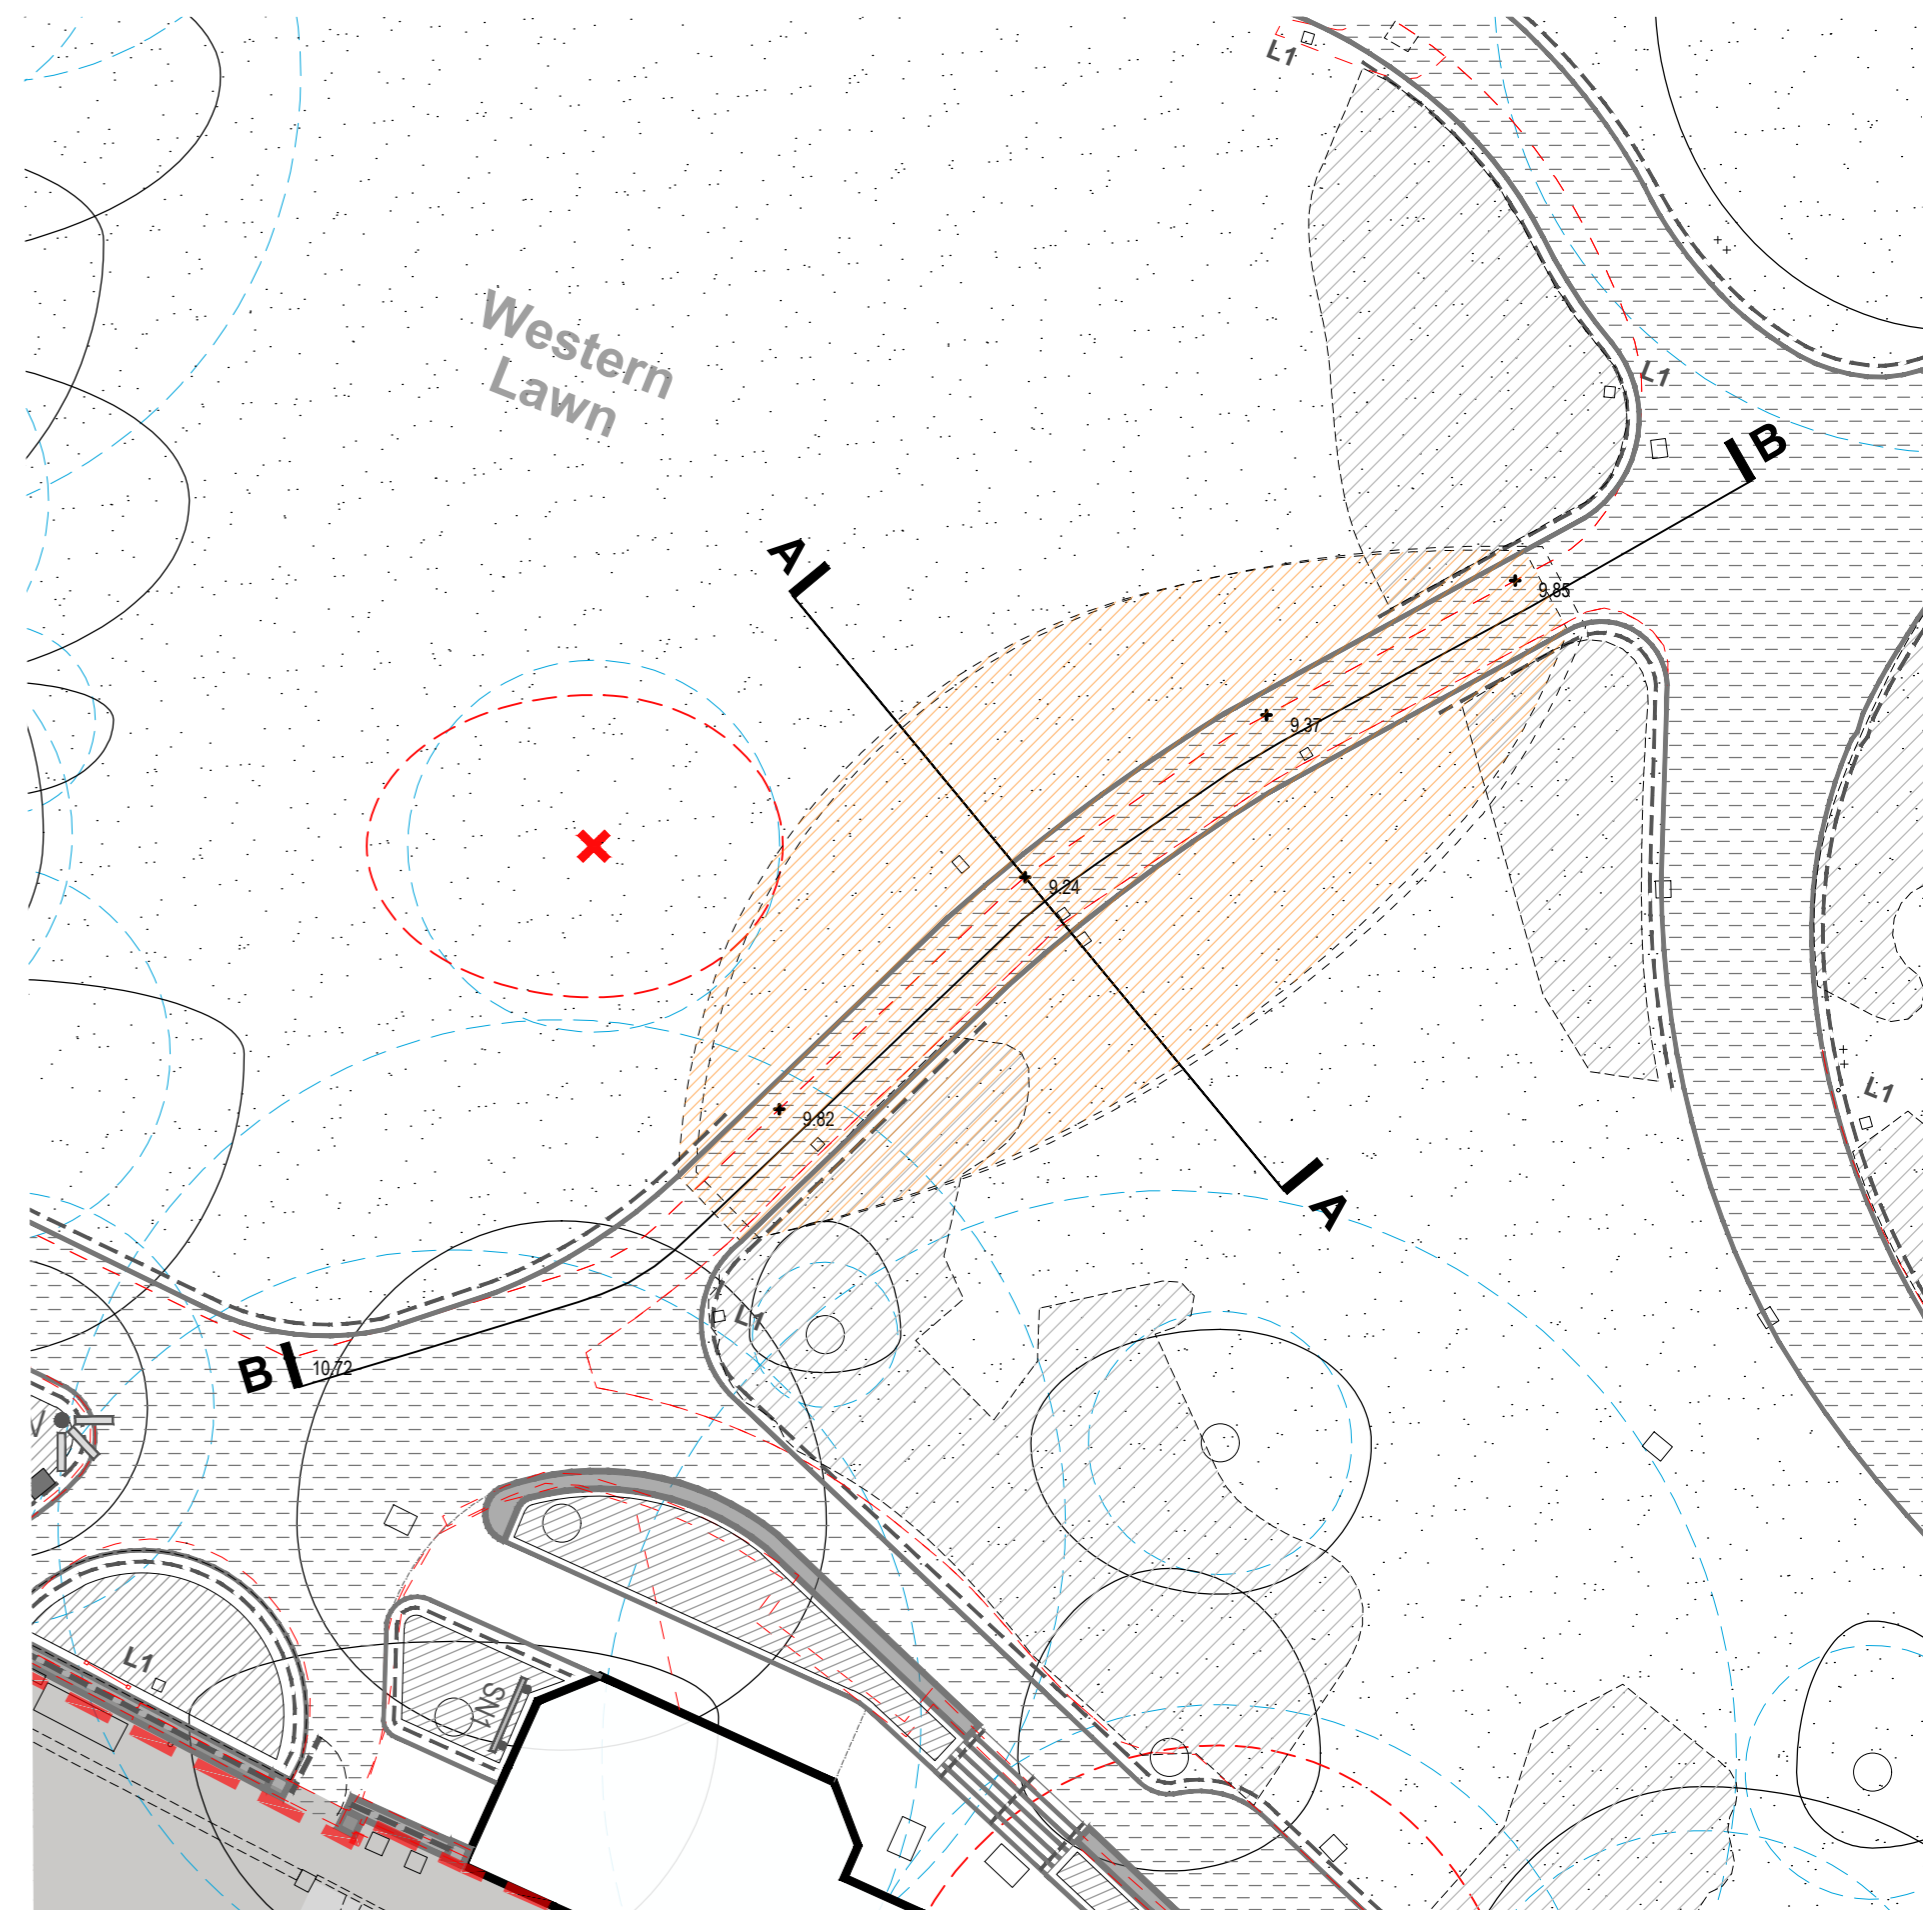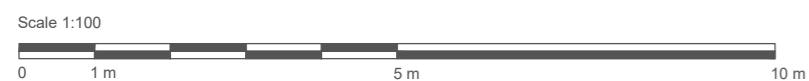

SUNKEN FOOTPATH (WESTERN LAWNS)
SCALE 1:200 (PLAN)

NOTES

This drawing is Copyright and shall not be produced nor used for any other purpose without the written permission of the Landscape Architects.

Do not scale from this drawing.

The Contractor is responsible for checking all dimensions on site and report any discrepancies, errors or omissions to the Landscape Architects immediately.

The Contractor shall ensure that all goods, materials and workmanship conform with current British Agreement Certificates, British Standards and Building Regulations, and ensure that all works are executed in full compliance with all current Codes of Practice and Regulations in respect of Health & Safety.

Rev	Date	By	Description	Ckd



Drawing Status		N ↑	
For Planning			
Project: Royal Pavilion Gardens			
Drawing Title: Sections - Sunken Footpath			
Client: Brighton & Hove Museums			
Scale: as shown @ A2	Job No.: 22-725	Drawing No.:	725-214
Date: 18.05.22			