


- LEGEND**
- Site boundary
 - Buildings / structures
 - Existing layout retained
 - Proposed alignment
With new mild steel metal edging
 - Existing layout removed
 - Existing trees to be retained
 - Existing trees to be removed
 - Proposed trees
 - Existing Planting to be retained & restored
 - Existing Planting to be retained & restored
 - Existing grass areas to be retained and improved through management plan (by the gardens maintenance team)
 - Existing footpaths to be retained, extended and resurfaced
Plane off existing wearing course, lay new edging, where widened allow for full build up. Lay new wearing course and FiberDec dressing to match existing
 - Proposed natural stone paving slabs (full build up)
 - Proposed granite setts - lightly tumbled (full build up)
 - Proposed resin bound gravel - lightly tumbled (full build up-no dig construction)
 - Proposed reinforced grass surfacing e.g. Grasscrete, Grassroad (or similar approved)
 - F1 - Existing metal railings (~2.1m) refurbished (to architects detail)
 - F2 - Proposed metal railing (~2.1m) on stone plinth to match existing
 - F3 - Proposed metal railing (~1.5m) on new wall
 - F4 - Proposed metal railing (~0.5m) on freestanding support
 - F5 - Proposed metal railing (~1m) on existing wall
 - F6 - Proposed metal vertical bar fence (~1.8m)
 - F7 - Proposed metal estate railings (~1.1m)
 - F8 - Proposed low estate railings (0.4m)
 - G1 - Proposed single pedestrian gate (2.1m tall) on freestanding support
 - G2 - Proposed double vehicular gate (2.1m tall) on freestanding support
 - G3 - Proposed single pedestrian gate (2.1m tall) on new stone piers
 - G4 - Proposed double pedestrian gate (2.1m tall) on new stone piers
 - G5 - Proposed sliding vehicular gate (2.1m tall) on new stone piers
 - G6 - Proposed low estate rail maintenance gate (0.4m tall)
 - G7 - Proposed estate pedestrian gate (1.1m tall)
 - G8 - Existing metal gate & railings refurbished (to architects detail)
 - G9 - Existing vehicular gate to be refurbished (to architects detail)
 - G10 - Proposed single pedestrian gate (2.1m tall) within new railings
 - G11 - Existing single pedestrian gate to be refurbished (to architects detail)
 - G12 - Proposed double vehicular gate (2.1m tall) on new stone piers
 - G13 - Proposed metal vertical bar gate (1.8m tall)
 - W1 - Existing wall to be refurbished (to architects detail)
 - W2 - Proposed low rise natural stone seating wall (470w x 580h)
 - W3 - Proposed low rise natural stone seating wall (470 x 580h)
 - W4 - Existing block work wall to be retained & rendered
 - W5 - Proposed low rise natural stone seating wall (470w x 700h)
 - W6 - Proposed low rise natural stone edge (255w x 400h)
 - W7 - Proposed low rise wall (255w x 700h)
 - SN1 - Proposed freestanding metal entrance / signage board
 - SN2 - Proposed free standing metal notice board
 - SN3 - Proposed metal finger post
 - CCTV - Proposed CCTV column (4m tall)
 - L1 - Existing lighting columns to be refurbished and repositioned (to architects detail)
 - L2 - Potential location for Pavilion lighting (not within project scope)
 - L3 - Existing in ground uplighters to be retained (not within project scope)
 - ST1 - Proposed wrought iron bench (2.4m long) + adjacent wheelchair bay
 - ST2 - Cast iron and timber bench (2.4m) by others
 - ST3 - Timber picnic bench
 - B1 - Proposed 240L cast iron litter bin
 - BD1 - Proposed retractable anti ram bollard CS - Cycle stands
 - CRP - Cycle Repair Point

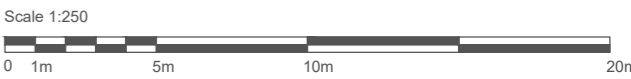

Drawing Status	
For Planning	
Project: Royal Pavilion Gardens	
Drawing Title: General Arrangement - East	
Client: Brighton & Hove Museums	
Scale: 1: 250 @ A2	Job No.: 22-725
Date: 08.06.22	Drawing No.: 725-102

NOTE
This drawing is Copyright and shall not be produced nor used for any other purpose without the written permission of the Landscape Architects.
Do not scale from this drawing.
The Contractor is responsible for checking all dimensions on site and report any discrepancies, errors or omissions to the Landscape Architects immediately.
The Contractor shall ensure that all goods, materials and workmanship conform with current British Agreement Certificates, British Standards and Building Regulations, and ensure that all works are executed in full compliance with all current Codes of Practice and Regulations in respect of Health & Safety.