


- LEGEND**
- Site boundary
  - Buildings / structures
  - Existing layout retained
  - Proposed alignment  
With new mild steel metal edging
  - Existing layout removed
  - Existing trees to be retained
  - Existing trees to be removed
  - Proposed trees
  - Existing Planting to be retained & restored
  - Existing Planting to be retained & restored
  - Existing grass areas to be retained and improved through management plan (by the gardens maintenance team)
  - Existing footpaths to be retained, extended and resurfaced  
Plane off existing wearing course, lay new edging, where widened allow for full build up. Lay new wearing course and FiberDec dressing to match existing
  - Proposed natural stone paving slabs (full build up)
  - Proposed granite setts - lightly tumbled (full build up)
  - Proposed resin bound gravel - lightly tumbled (full build up-no dig construction)
  - Proposed reinforced grass surfacing  
e.g. Grasscrete, Grassroad (or similar approved)
  - F1 - Existing metal railings (~2.1m) refurbished (to architects detail)  
F2 - Proposed metal railing (~2.1m) on stone plinth to match existing  
F3 - Proposed metal railing (~1.5m) on new wall  
F4 - Proposed metal railing (~0.5m) on freestanding support  
F5 - Proposed metal railing (~1m) on existing wall  
F6 - Proposed metal vertical bar fence (~1.8m)  
F7 - Proposed metal estate railings (~1.1m)  
F8 - Proposed low estate railings (0.4m)
  - G1 - Proposed single pedestrian gate (2.1m tall) on freestanding support  
G2 - Proposed double vehicular gate (2.1m tall) on freestanding support  
G3 - Proposed single pedestrian gate (2.1m tall) on new stone piers  
G4 - Proposed double pedestrian gate (2.1m tall) on new stone piers  
G5 - Proposed sliding vehicular gate (2.1m tall) on new stone piers  
G6 - Proposed low estate rail maintenance gate (0.4m tall)  
G7 - Proposed estate pedestrian gate (1.1m tall)  
G8 - Existing metal gate & railings refurbished (to architects detail)  
G9 - Existing vehicular gate to be refurbished (to architects detail)  
G10 - Proposed single pedestrian gate (2.1m tall) within new railings  
G11 - Existing single pedestrian gate to be refurbished (to architects detail)  
G12 - Proposed double vehicular gate (2.1m tall) on new stone piers  
G13 - Proposed metal vertical bar gate (1.8m tall)
  - W1 - Existing wall to be refurbished (to architects detail)  
W2 - Proposed low rise natural stone seating wall (470w x 580h)  
W3 - Proposed low rise natural stone seating wall (470 x 580h)  
W4 - Existing block work wall to be retained & rendered  
W5 - Proposed low rise natural stone seating wall (470w x 700h)  
W6 - Proposed low rise natural stone edge (255w x 400h)  
W7 - Proposed low rise wall (255w x 700h)
  - SN1 - Proposed freestanding metal entrance / sign board  
SN2 - Proposed free standing metal notice board  
SN3 - Proposed metal finger post  
CCTV - Proposed CCTV column (4m tall)
  - L1 - Existing lighting columns to be refurbished and repositioned (to architects detail)  
L2 - Potential location for Pavilion lighting (not within project scope)  
L3 - Existing in ground uplighters to be retained (not within project scope)
  - ST1 - Proposed wrought iron bench (2.4m long) + adjacent wheelchair bay  
ST2 - Cast iron and timber bench (2.4m) by others  
ST3 - Timber picnic bench
  - B1 - Proposed 240L cast iron litter bin
  - BD1 - Proposed retractable anti ram bollard CS - Cycle stands  
CRP - Cycle Repair Point

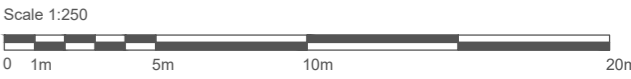

Drawing Status		
<b>For Planning</b>		
Project: Royal Pavilion Gardens		
Drawing Title: <b>General Arrangement - South</b>		
Client: Brighton & Hove Museums		
Scale: 1: 250 @ A2	Job No.:	22-725
Date: 08.06.22	Drawing No.:	725-104

**NOTES**  
 This drawing is Copyright and shall not be produced nor used for any other purpose without the written permission of the Landscape Architects.  
 Do not scale from this drawing.  
 The Contractor is responsible for checking all dimensions on site and report any discrepancies, errors or omissions to the Landscape Architects immediately.  
 The Contractor shall ensure that all goods, materials and workmanship conform with current British Agreement Certificates, British Standards and Building Regulations, and ensure that all works are executed in full compliance with all current Codes of Practice and Regulations in respect of Health & Safety.