


Proposed Typical Section - House 1  
1:100



Proposed Typical Section - Hobby Barn & House 2  
1:100

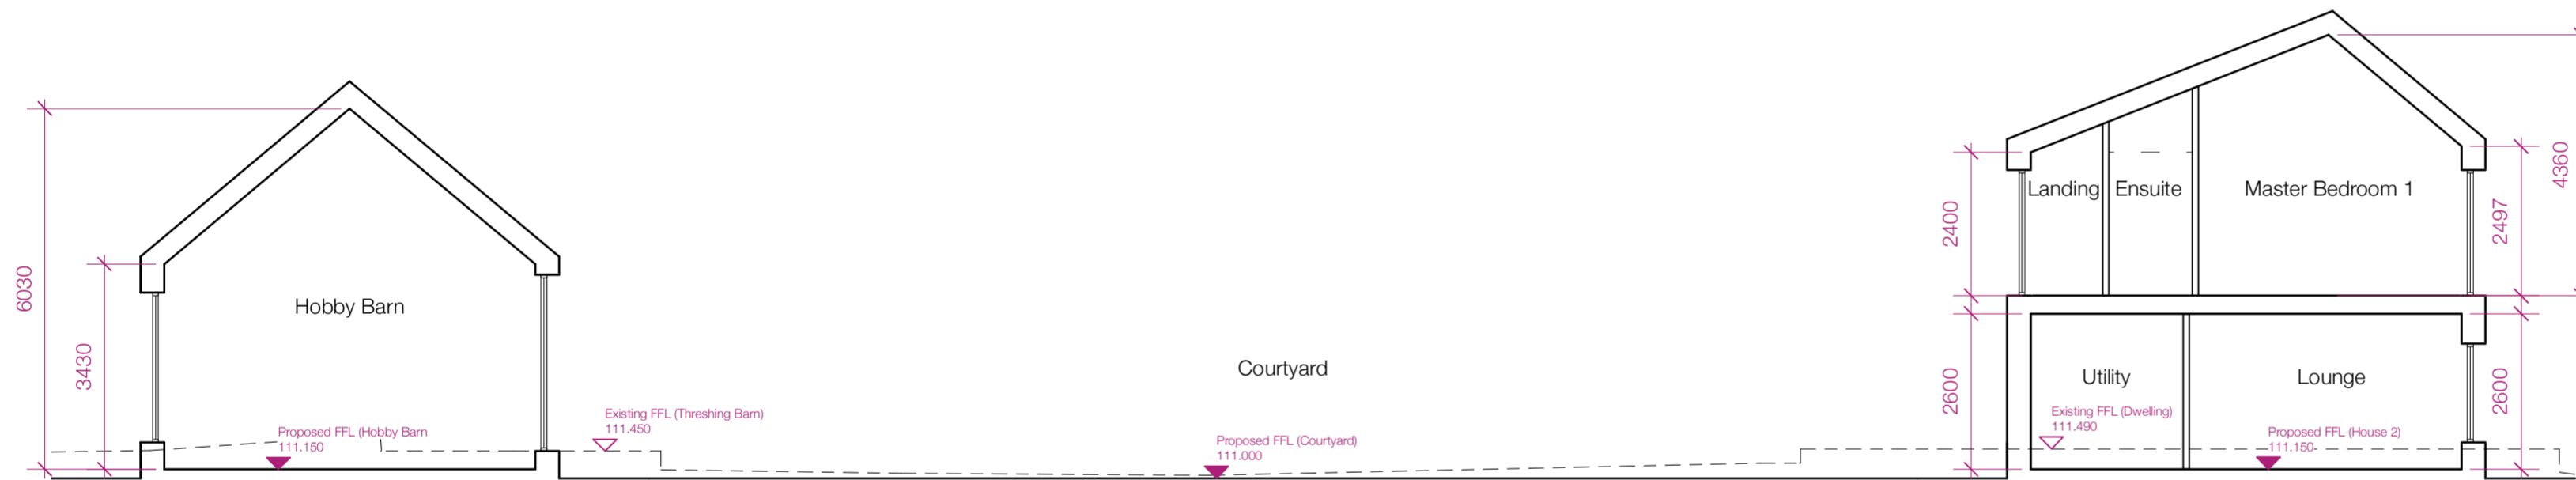

REV.	DATE	DESCRIPTION	BY

**AJA**  
Allan Joyce Architects Ltd  
Architects, Landscape & Interior Design  
16-20 Bath Street, Nottingham NG1 1DF  
T 0115 8418418 E design@ajald.co.uk

CLIENT  
Roy & Rachael Allum

PROJECT  
Sycamore Lodge

DRAWING  
Proposed Sections

PROJECT NUMBER 3966	SCALE @ A2 1:100	DATE September '23	BY CS
------------------------	---------------------	-----------------------	----------

DRAWING NUMBER 011	REVISION	STATUS Planning
-----------------------	----------	--------------------

This drawing is copyright and remains the property of Allan Joyce Architects Ltd.  
Generally do not scale drawings. All dimensions to be confirmed on site.

Print Size Check  
0 10 mm