




Front (South) Elevation



Side (West) Elevation



Rear (North) Elevation

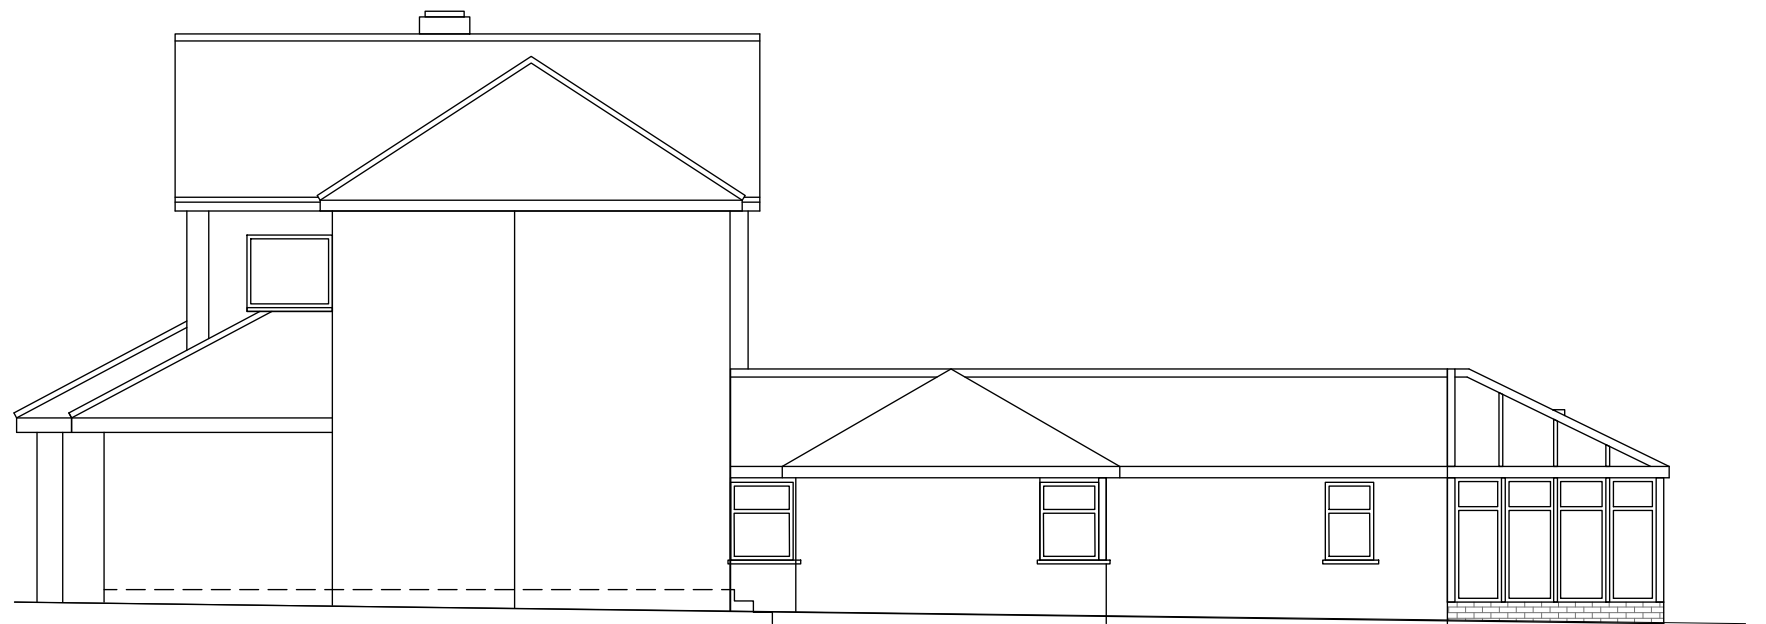

Side (East) Elevation

Revisions

<p>JULIAN OWEN ASSOCIATES  <b>ARCHITECTS</b>          276 Queens Road          Beeston, Nottingham          NG9 2BD</p> <p>t 0115 922 9831          f 0115 922 4616          e enquiries@julianowen.co.uk          www.julianowen.co.uk</p>		<p>All Dimensions are Approximate          Do Not Scale Directly From the Drawing          All Dimensions to be Checked and Confirmed on Site          Read In Conjunction with the Specification</p>
		<p><b>Job:</b> Obahiagbon - Kinoulton</p>
		<p><b>Title:</b> Existing Elevations</p>
		<p><b>Date:</b> July 2021 <b>Scale:</b> 1:100</p>
		<p><b>Drawing Size:</b> A3</p>
<p><b>Drawing No:</b> 2355/04</p>		

