



Existing

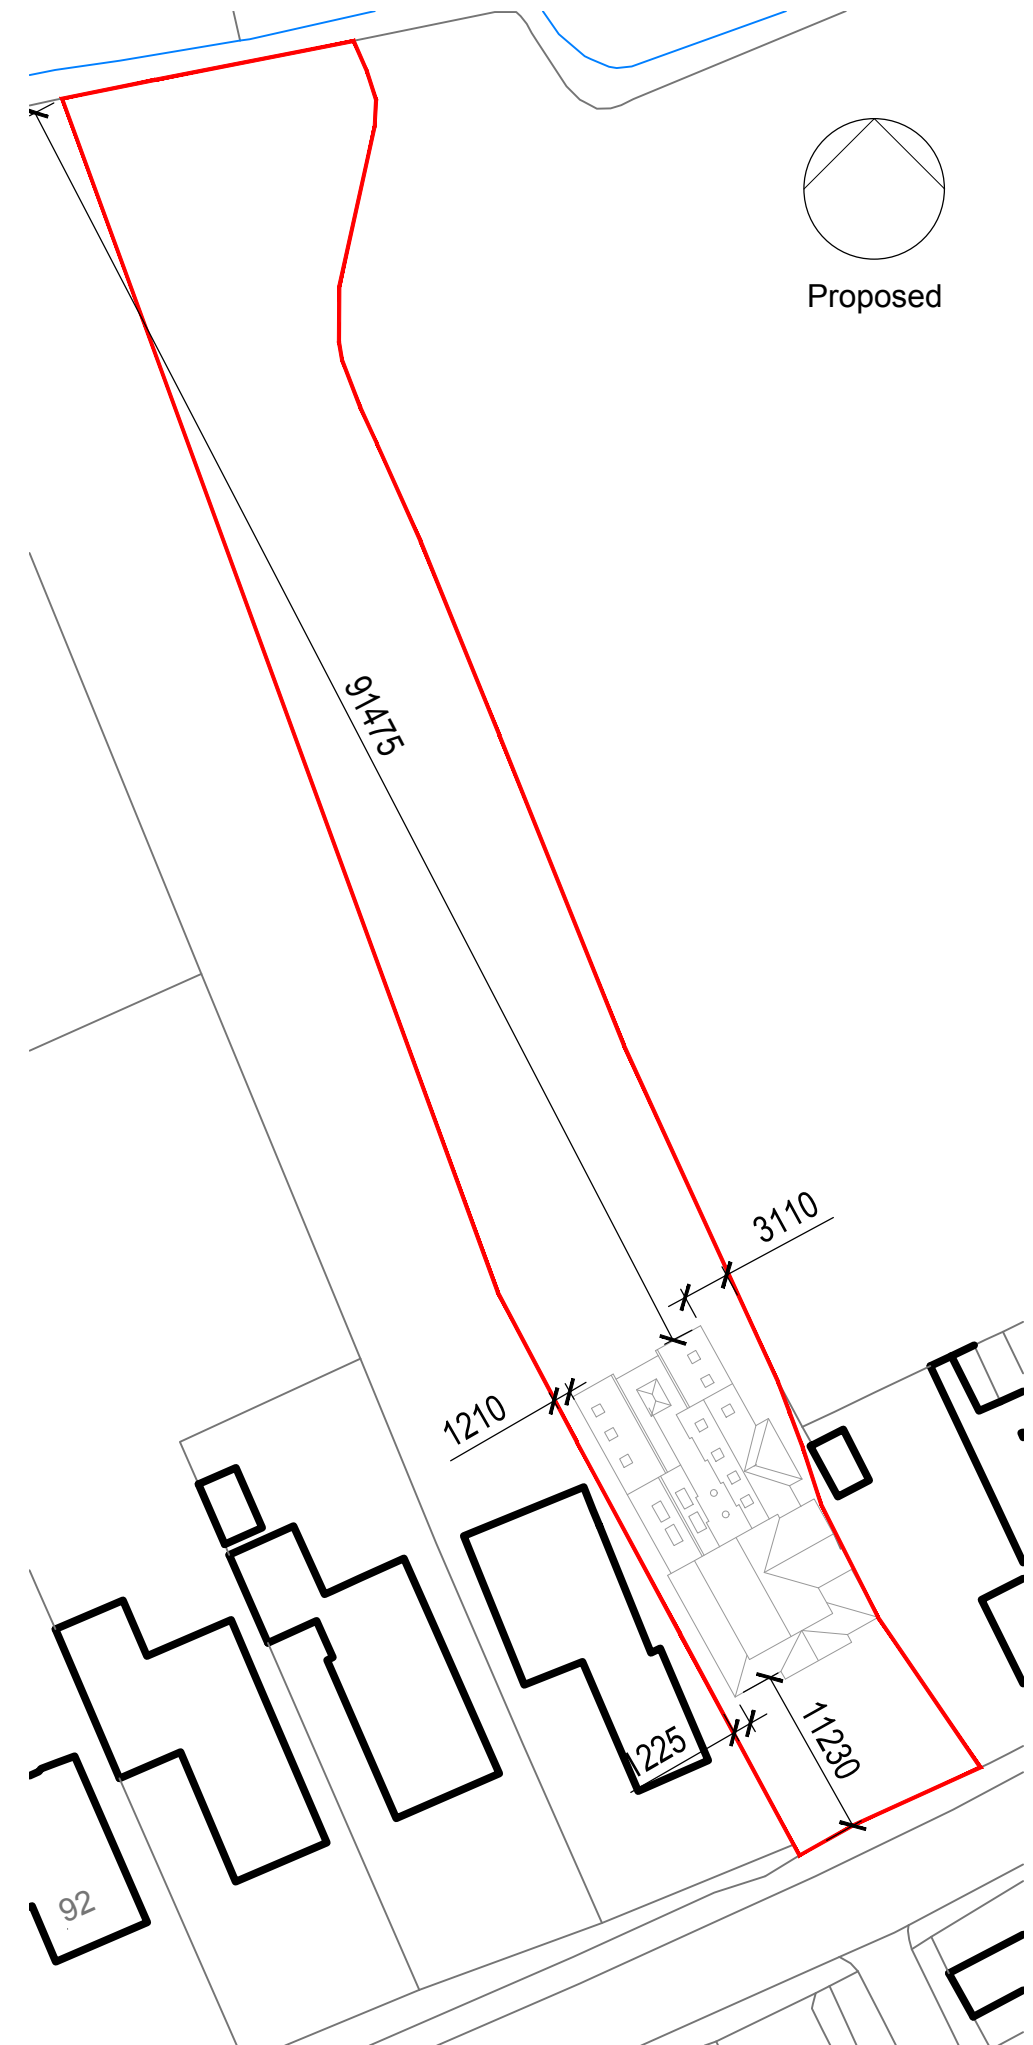

Proposed

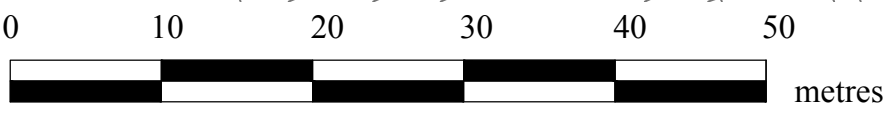

Revisions
 A: 06.11.23 Minor revision to proposed block plan following feedback from planners

JULIAN OWEN ASSOCIATES ARCHITECTS 276 Queens Road Beeston, Nottingham NG9 2BD t 0115 922 9831 f 0115 922 4616 e enquiries@julianowen.co.uk www.julianowen.co.uk		All Dimensions are Approximate Do Not Scale Directly From the Drawing All Dimensions to be Checked and Confirmed on Site Read In Conjunction with the Specification
		Job: Obahiagbon - Kinoulton
		Title: Block Plans
		Date: Oct 2023 Scale: 1:1250
		Drawing Size: A4 Drawing No: 2355/02A