


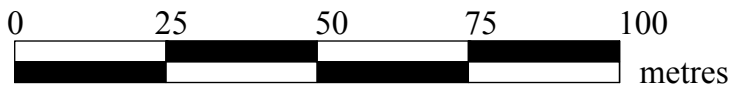

Revisions



<p>JULIAN OWEN ASSOCIATES ARCHITECTS 276 Queens Road Beeston, Nottingham NG9 2BD</p> <p>t 0115 922 9831 f 0115 922 4616 e enquiries@julianowen.co.uk www.julianowen.co.uk</p>	<p>All Dimensions are Approximate Do Not Scale Directly From the Drawing All Dimensions to be Checked and Confirmed on Site Read In Conjunction with the Specification</p>
	<p>Job: Obahiagbon - Kinoulton</p>
	<p>Title: Location Plan</p>
	<p>Date: Oct 2023 Scale: 1:1250</p>
	<p>Drawing Size: A3 Drawing No: 2355/01</p>