
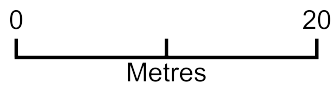


Tree Location Plan

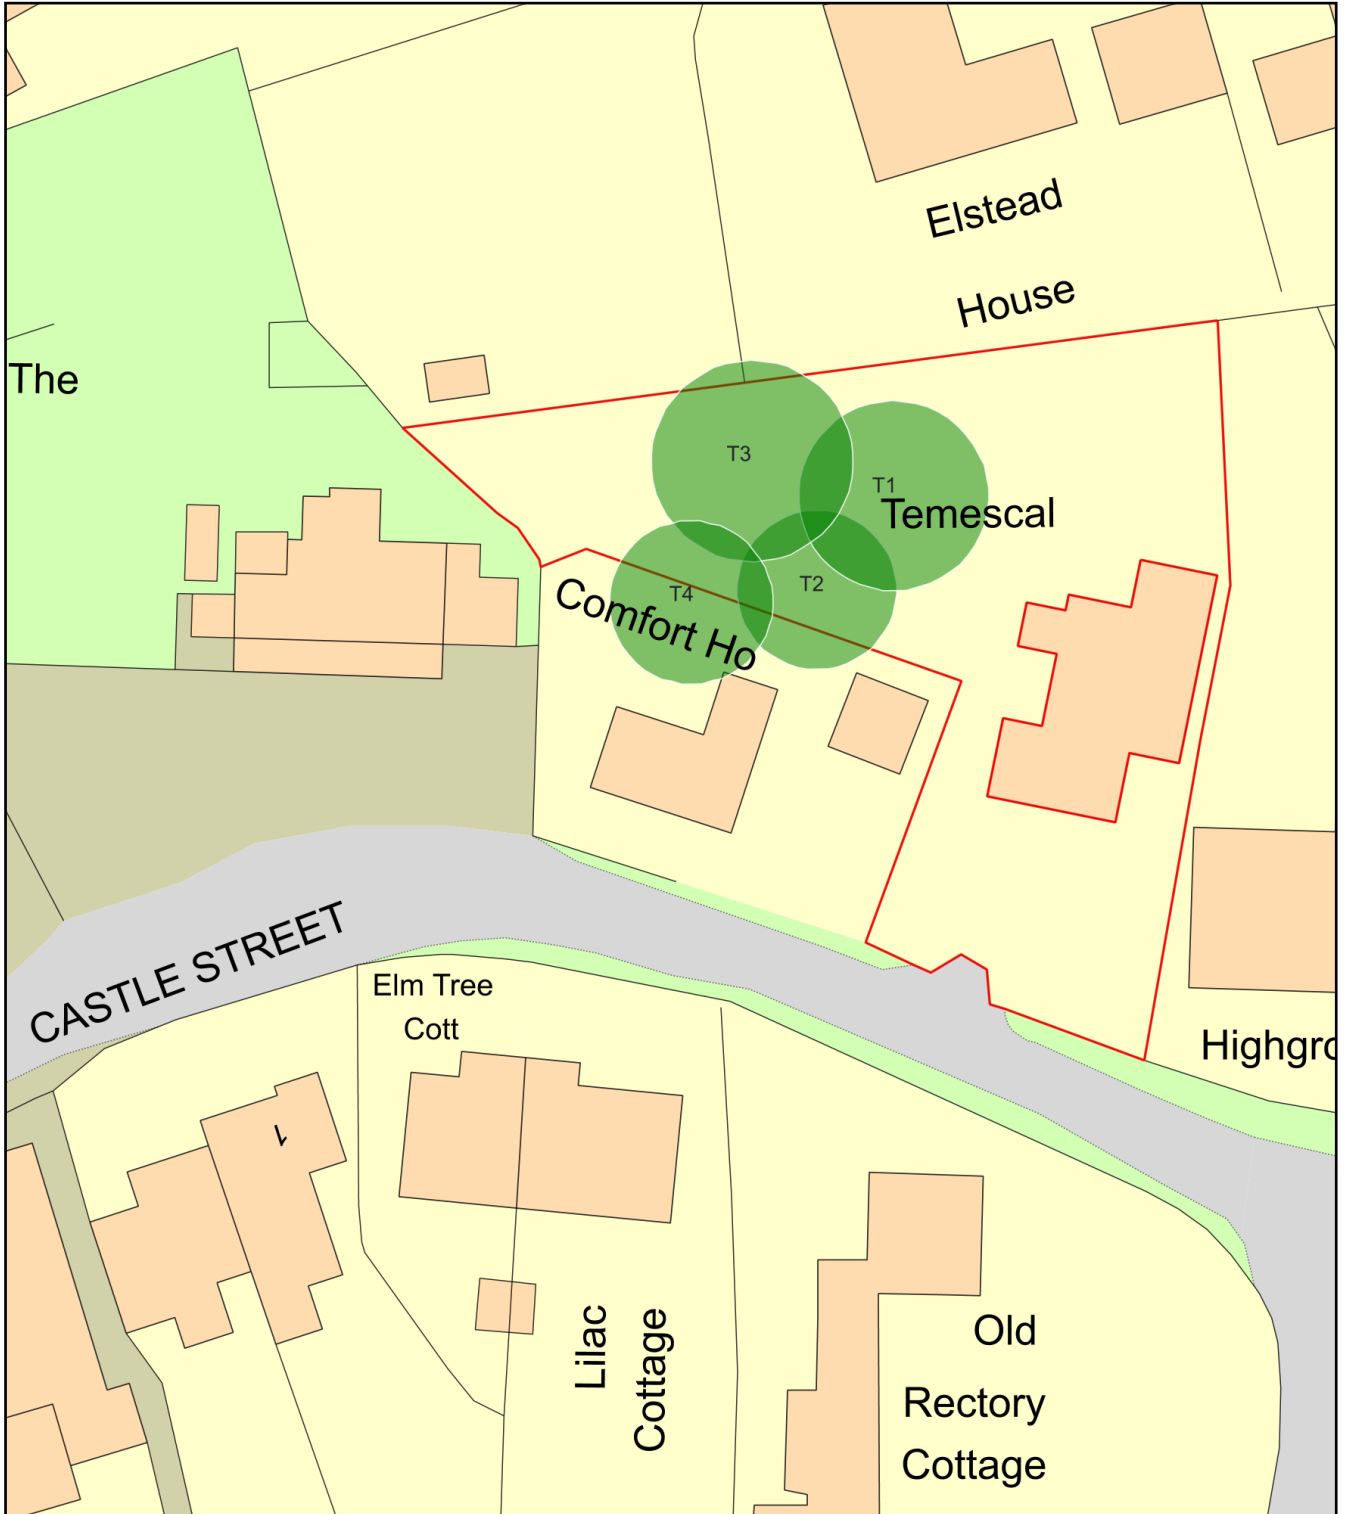

Plan Produced for: Mr B Slabolepszy

Date Produced: 05 Nov 2023

Plan Reference Number: TQRQM23309173613491

Scale: 1:500 @ A4