


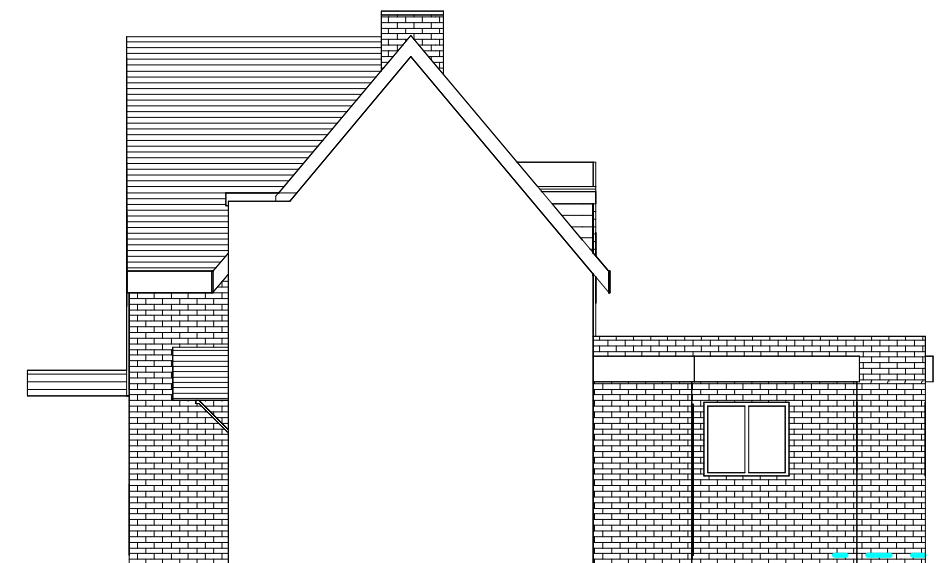


## Approved South West Elevation

1 : 100




## Approved South East Elevation

1 : 100

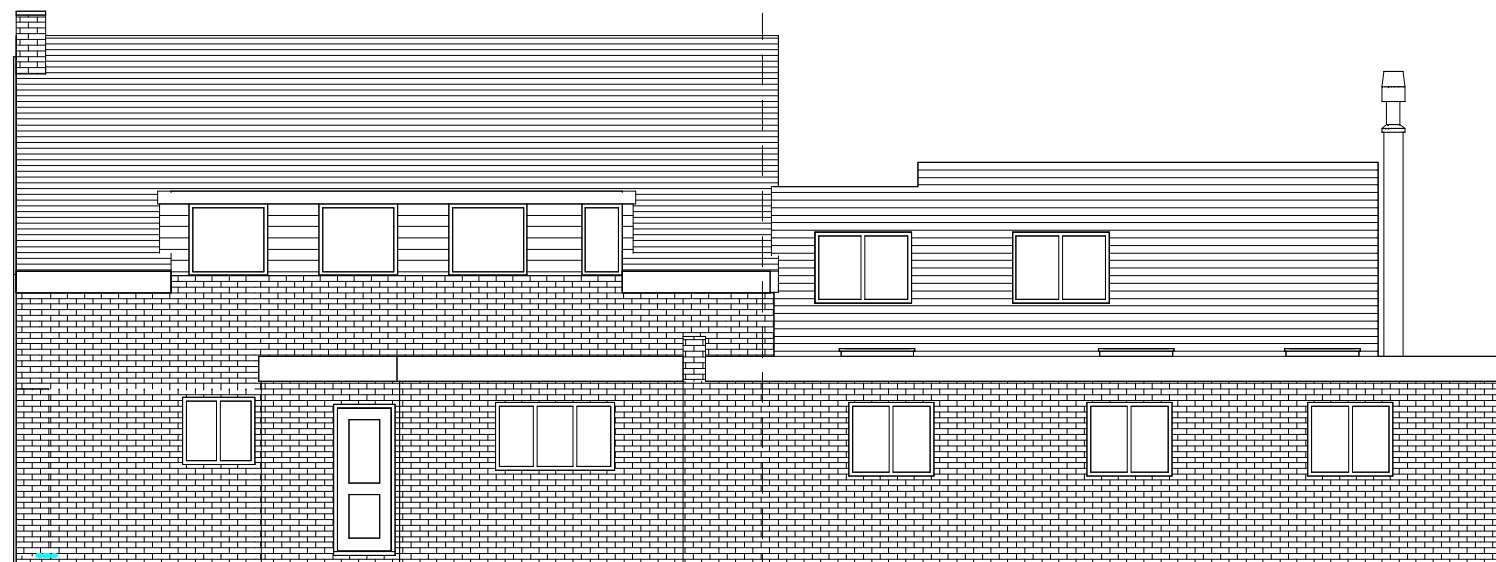

## Approved North East Elevation

1 : 100

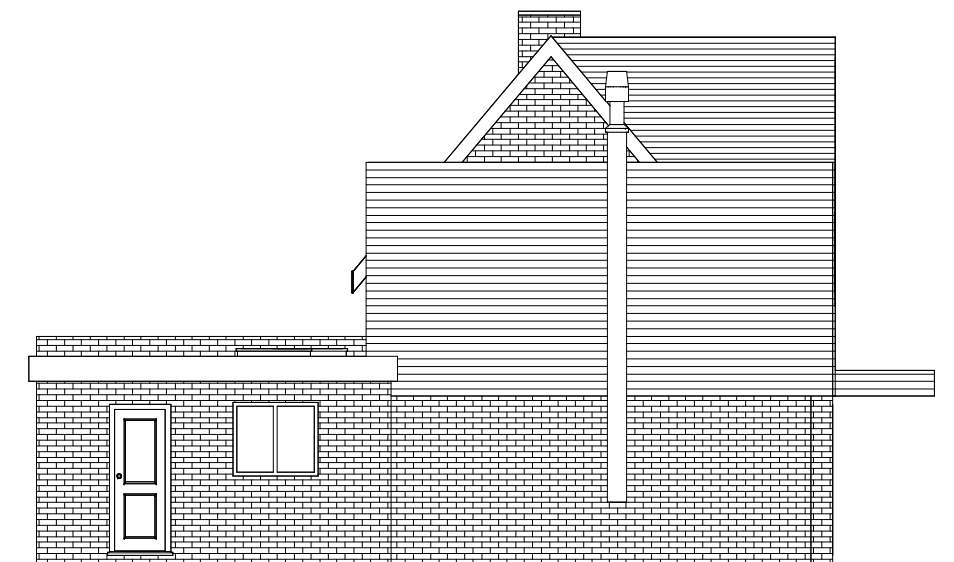

## Approved North West Elevation

1 : 100

