

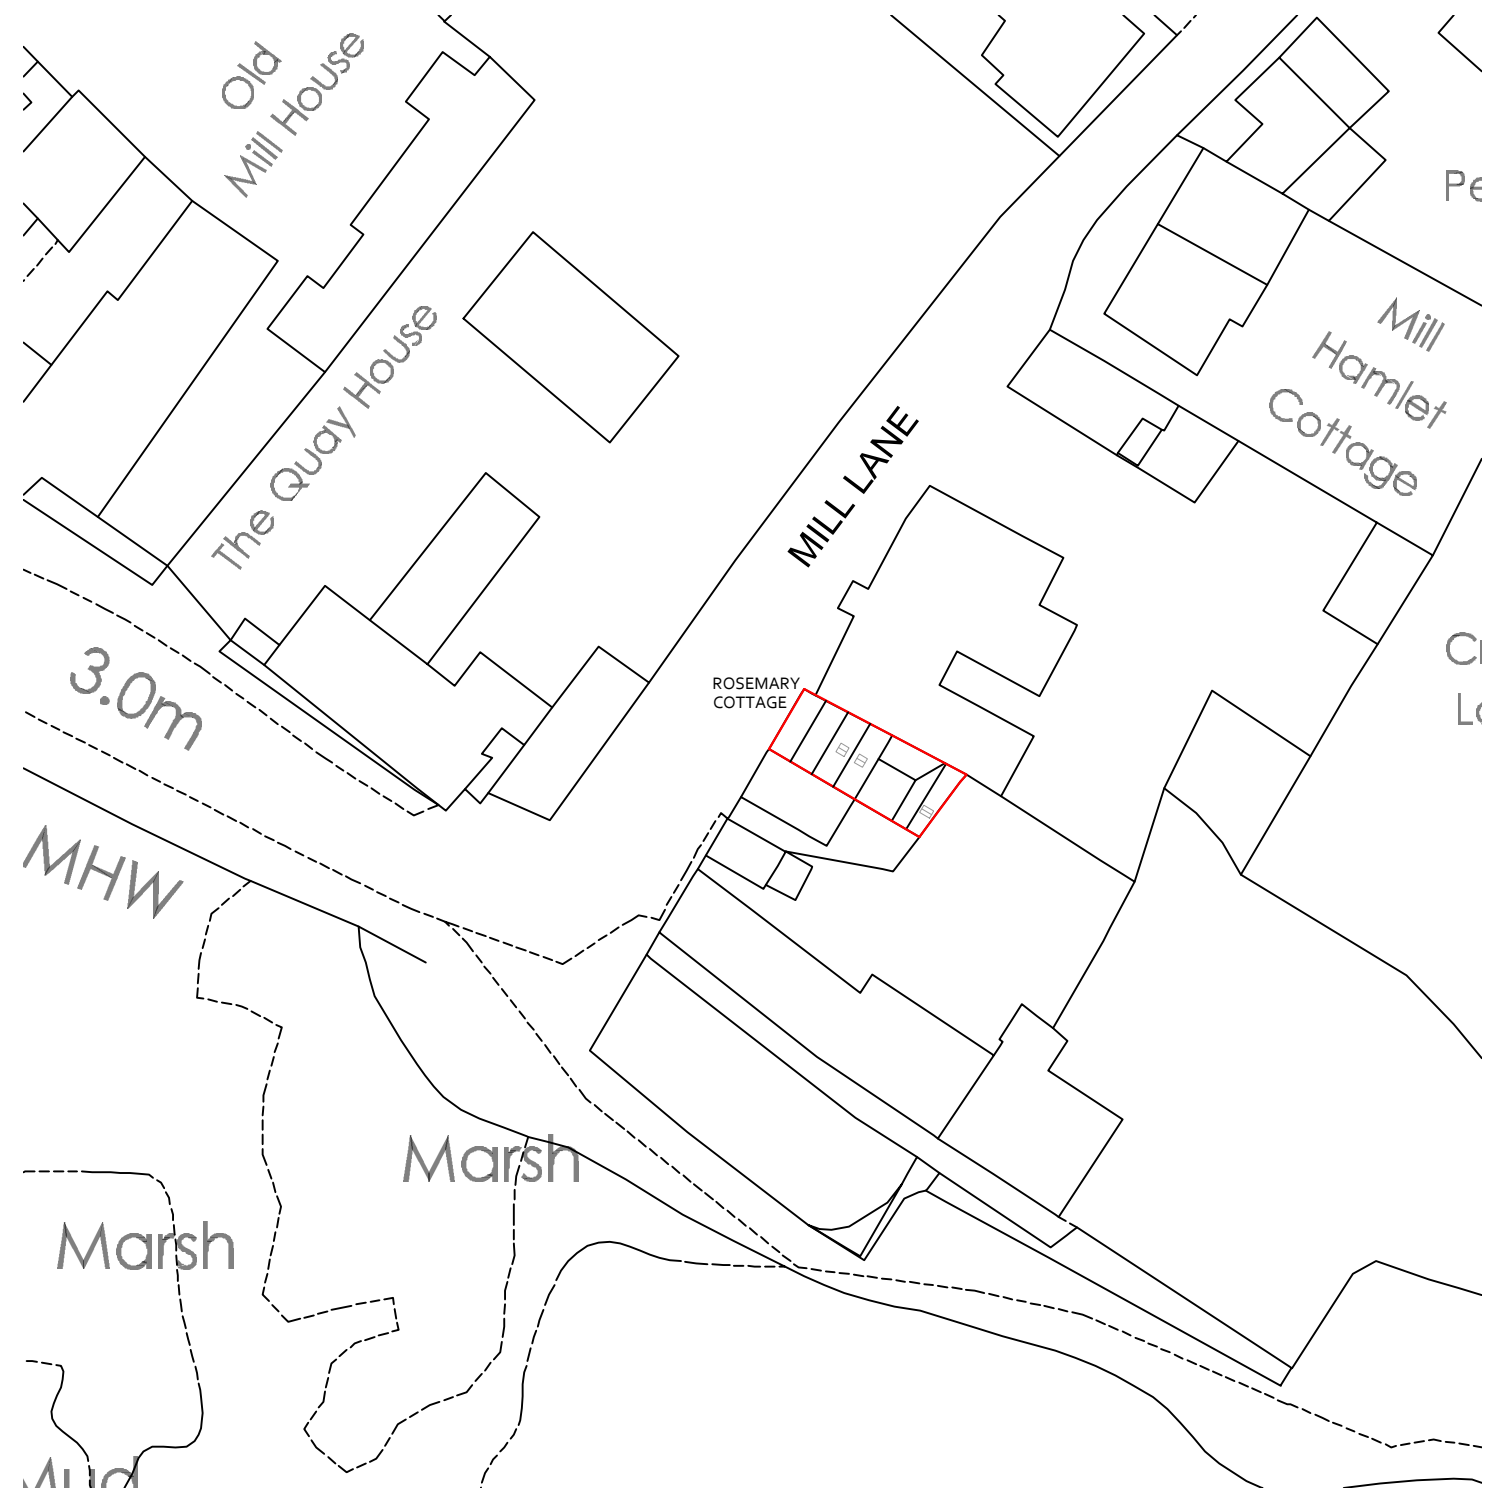


SITE PLAN  
1:1250@A3

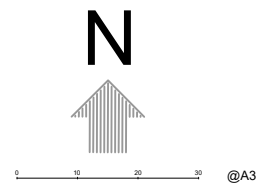

BLOCK PLAN  
1:500@A3

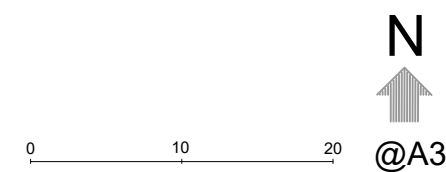

Meynell Hayes Ltd  
The Woodyard  
Mouthays Lane  
East Ashling, Chichester  
West Sussex  
PO18 8AA

www.meynellhayes.com

**PART REPLACEMENT OF SINGLE STOREY REAR EXTENSION, INTERNAL ALTERATIONS, SUSTAINABILITY IMPROVEMENTS AND CONSERVATION REPAIRS**  
to  
**ROSEMARY COTTAGE, MILL LANE, SIDLESHAM, W.SUSSEX, PO20 7NB.**

Drawing:	Date:	Revision:	Date:
1205 - 01	09/06/2023	-	-