




**EXISTING BLOCK PLAN**

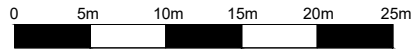

**SCALE 1:500**

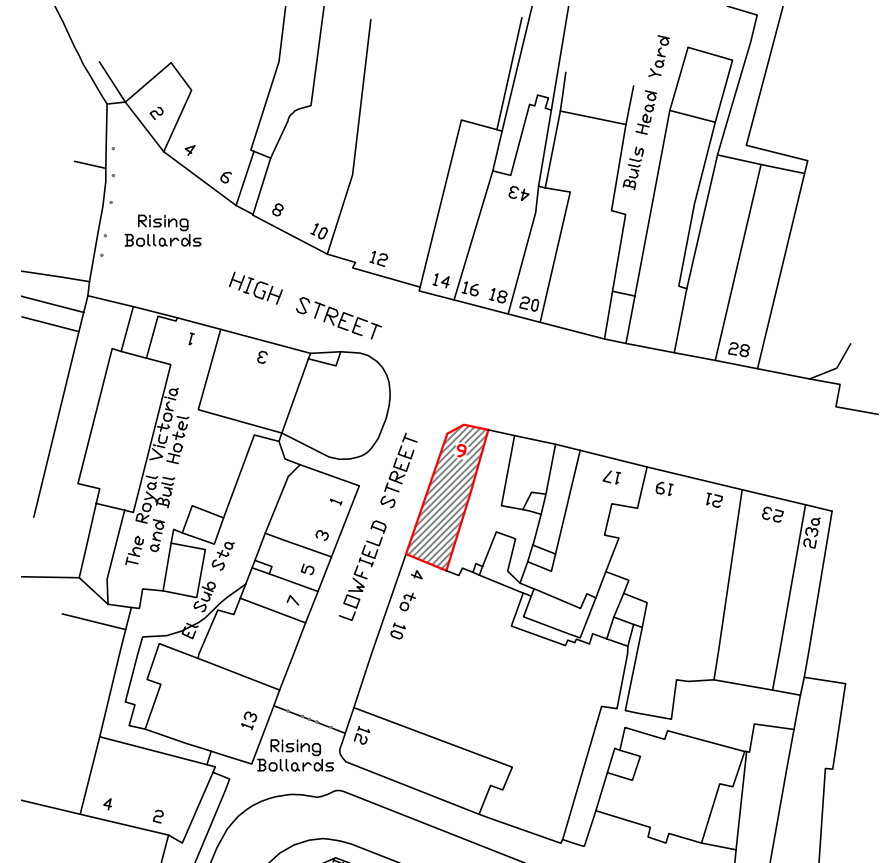


**EXISTING LOCATION PLAN**

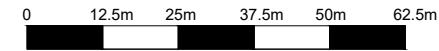

**SCALE 1:1250**

© Crown Copyright and database rights 2023 OS 0100031673

PROJECT Change of Use	CLIENT NAME David Guest	SHEET N. A01	DATE: 30/10/2023	DESIGNED BY: Go plans Ltd.	
ADDRESS 9 High Street, Dartford, DA1 1DT	PROJECT STATUS Planning	DRAWING TITLE Block Plan & Location Plan	SCALE 1:500, 1:1250 @ A4	DRAWN BY: SD	