



EXISTING BLOCK PLAN scale 1:500



proposed outbuilding  
shown hatched

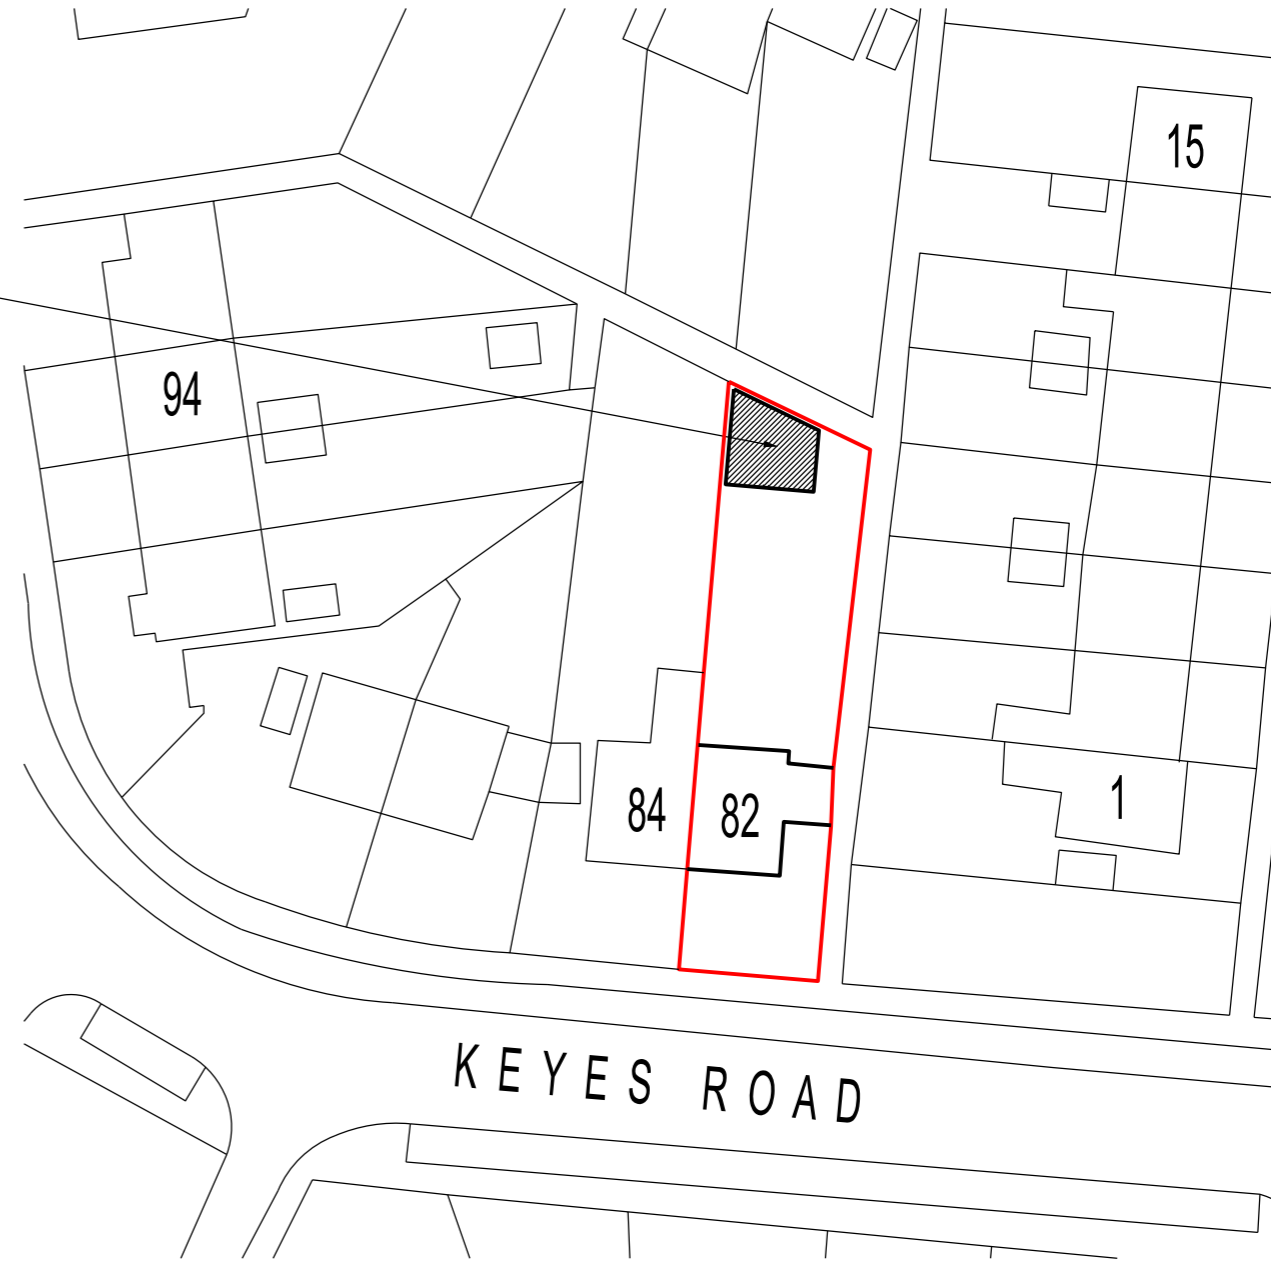

PROPOSED BLOCK PLAN scale 1:500

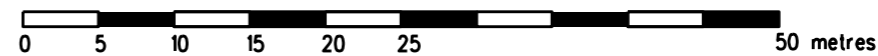

| REVISION  | DATE                    |
|---|-------------------------|
| <b>ARCHITECT</b><br>TA ARCHITECTS<br>11 JOYDENS WOOD ROAD BEXLEY<br>KENT DA5 2HS Tel 07905 130591<br><a href="mailto:ta140256@googlemail.com">ta140256@googlemail.com</a> |                         |
| <b>JOB</b><br>RETENTION OF OUT BUILDING<br>AT 82 KEYES ROAD<br>DARTFORD KENT DA1 5EN  |                         |
| <b>DRAWING</b><br>EXISTING & PROPOSED SITE<br>BLOCK PLANS   |                         |
| <b>SCALE</b><br>1:500 AT A3   | <b>DATE</b><br>OCT 2023 |
| <b>DRAWING NO.</b><br>BD/02   |                         |