




Elevation A

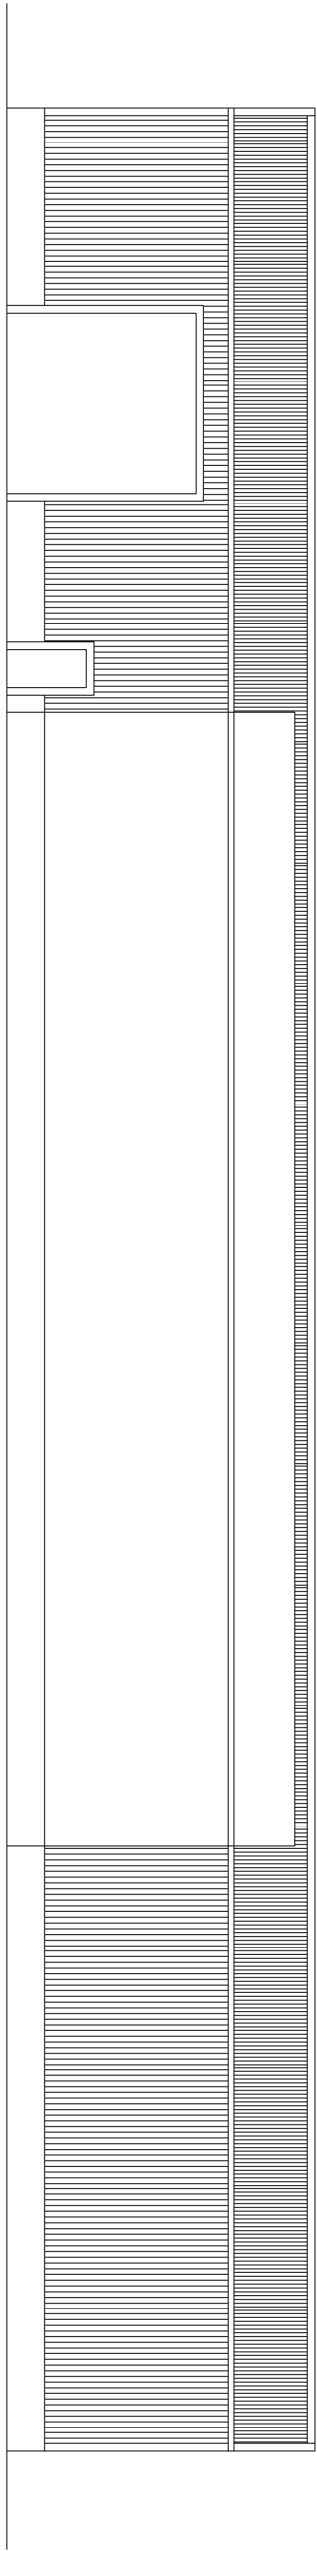

Elevation C

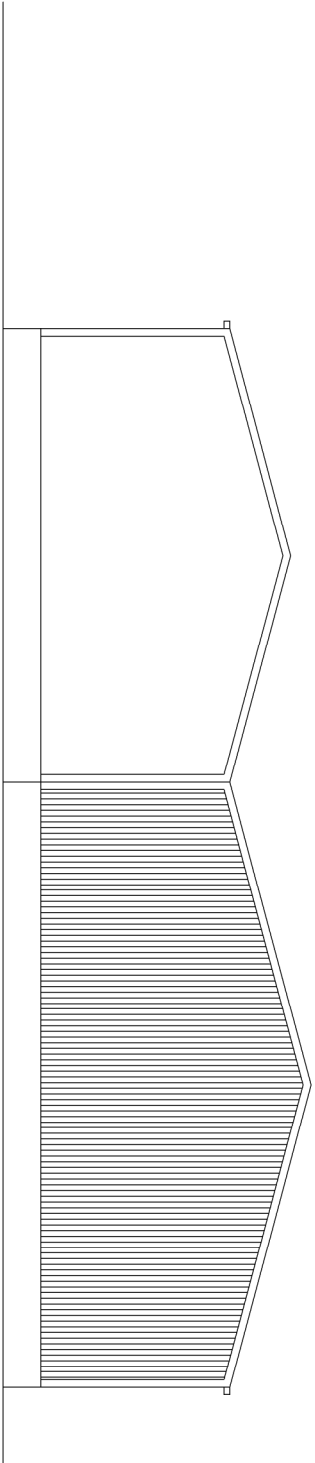

Elevation B

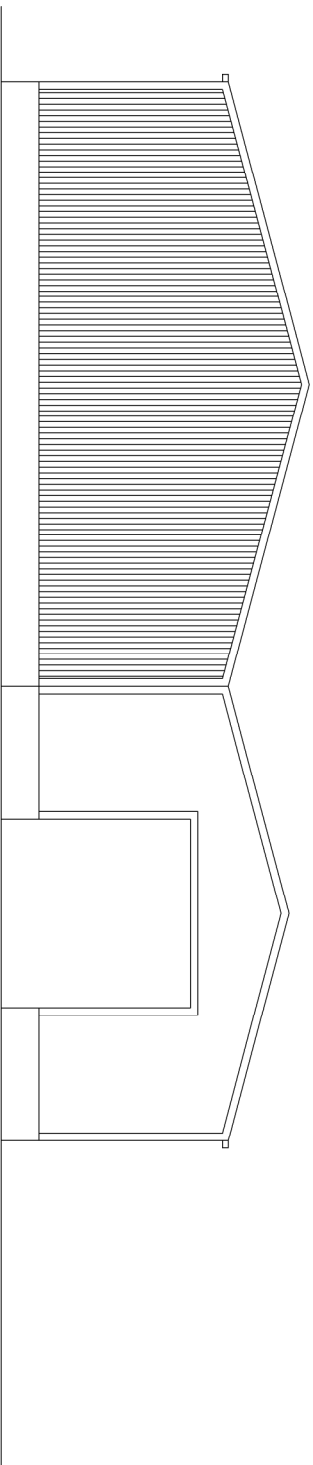

Elevation D



CLIENT

Durlock Bridge Farm
 Durlock Road
 Ash, Kent

PROJECT
 New Agricultural Barn

PLANNING
 DRAWING
 Proposed Elevations

| SCALE | DRAWN BY | DATE |
|--------------|----------|----------|
| 1:200 @ A3 | MW | 27.10.23 |
| DRAWING No. | REV | |
| 231027-P-002 | | |