


Location Plan

Site Address: Easting: 446126 Northing: 537199

Date Produced: 28-Sep-2023

Scale: 1:2500 @A4

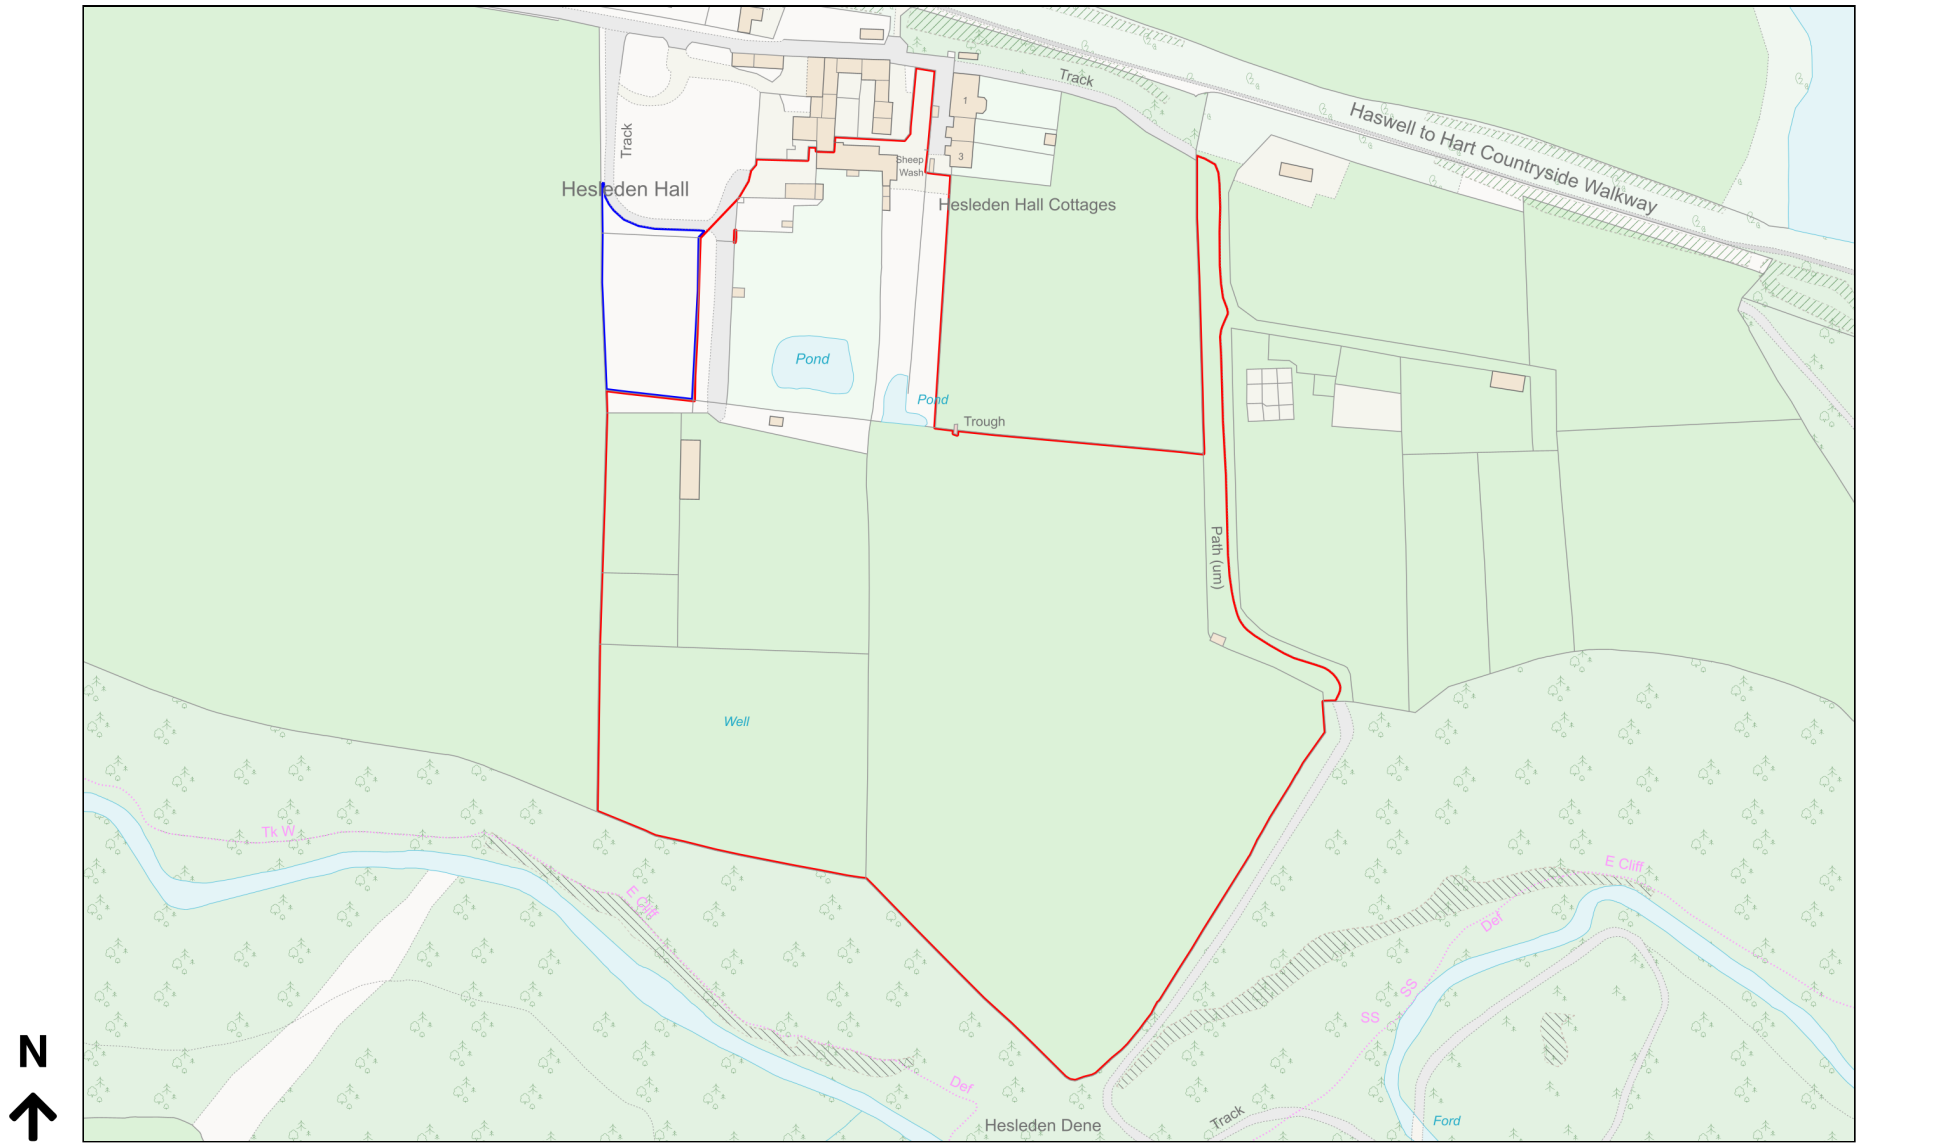

Planning Portal Reference: PP-12492786v1

