



EXISTING PLANS 1:100

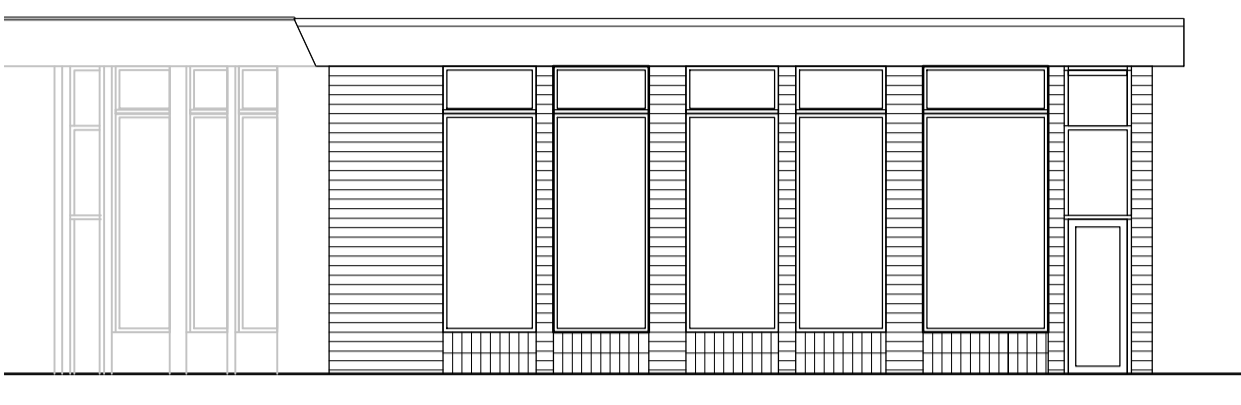

EXISTING JOYCLEN SQUARE ELVATION 1:100



EXISTING SALTMARKET ELVATION 1:100

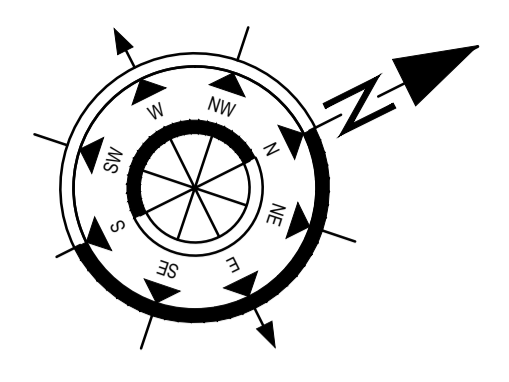

CONTRASTING TILE AND MIRROR WALL WITH NEW BOOTHS

EXISTING CONCRETE FLOOR STRIPPED AND POLISHED

DRAPED FABRIC CEILING FEATURE

BACKGROUND VENTILATION INTAKE/EXTRACTION VIA INLINE FANS VENTED VIA LOUVERS ABOVE BOTH DOORS


NEW UPHOLSTERED FIXED SEATING

LOOSE CHAIRS - SPARE ONES FROM EL SANTO

NEW UPHOLSTERED FIXED SEATING

VICTORIAN STYLE AWNINGS

Operational hours  
Mon-Sun  
9am-9pm

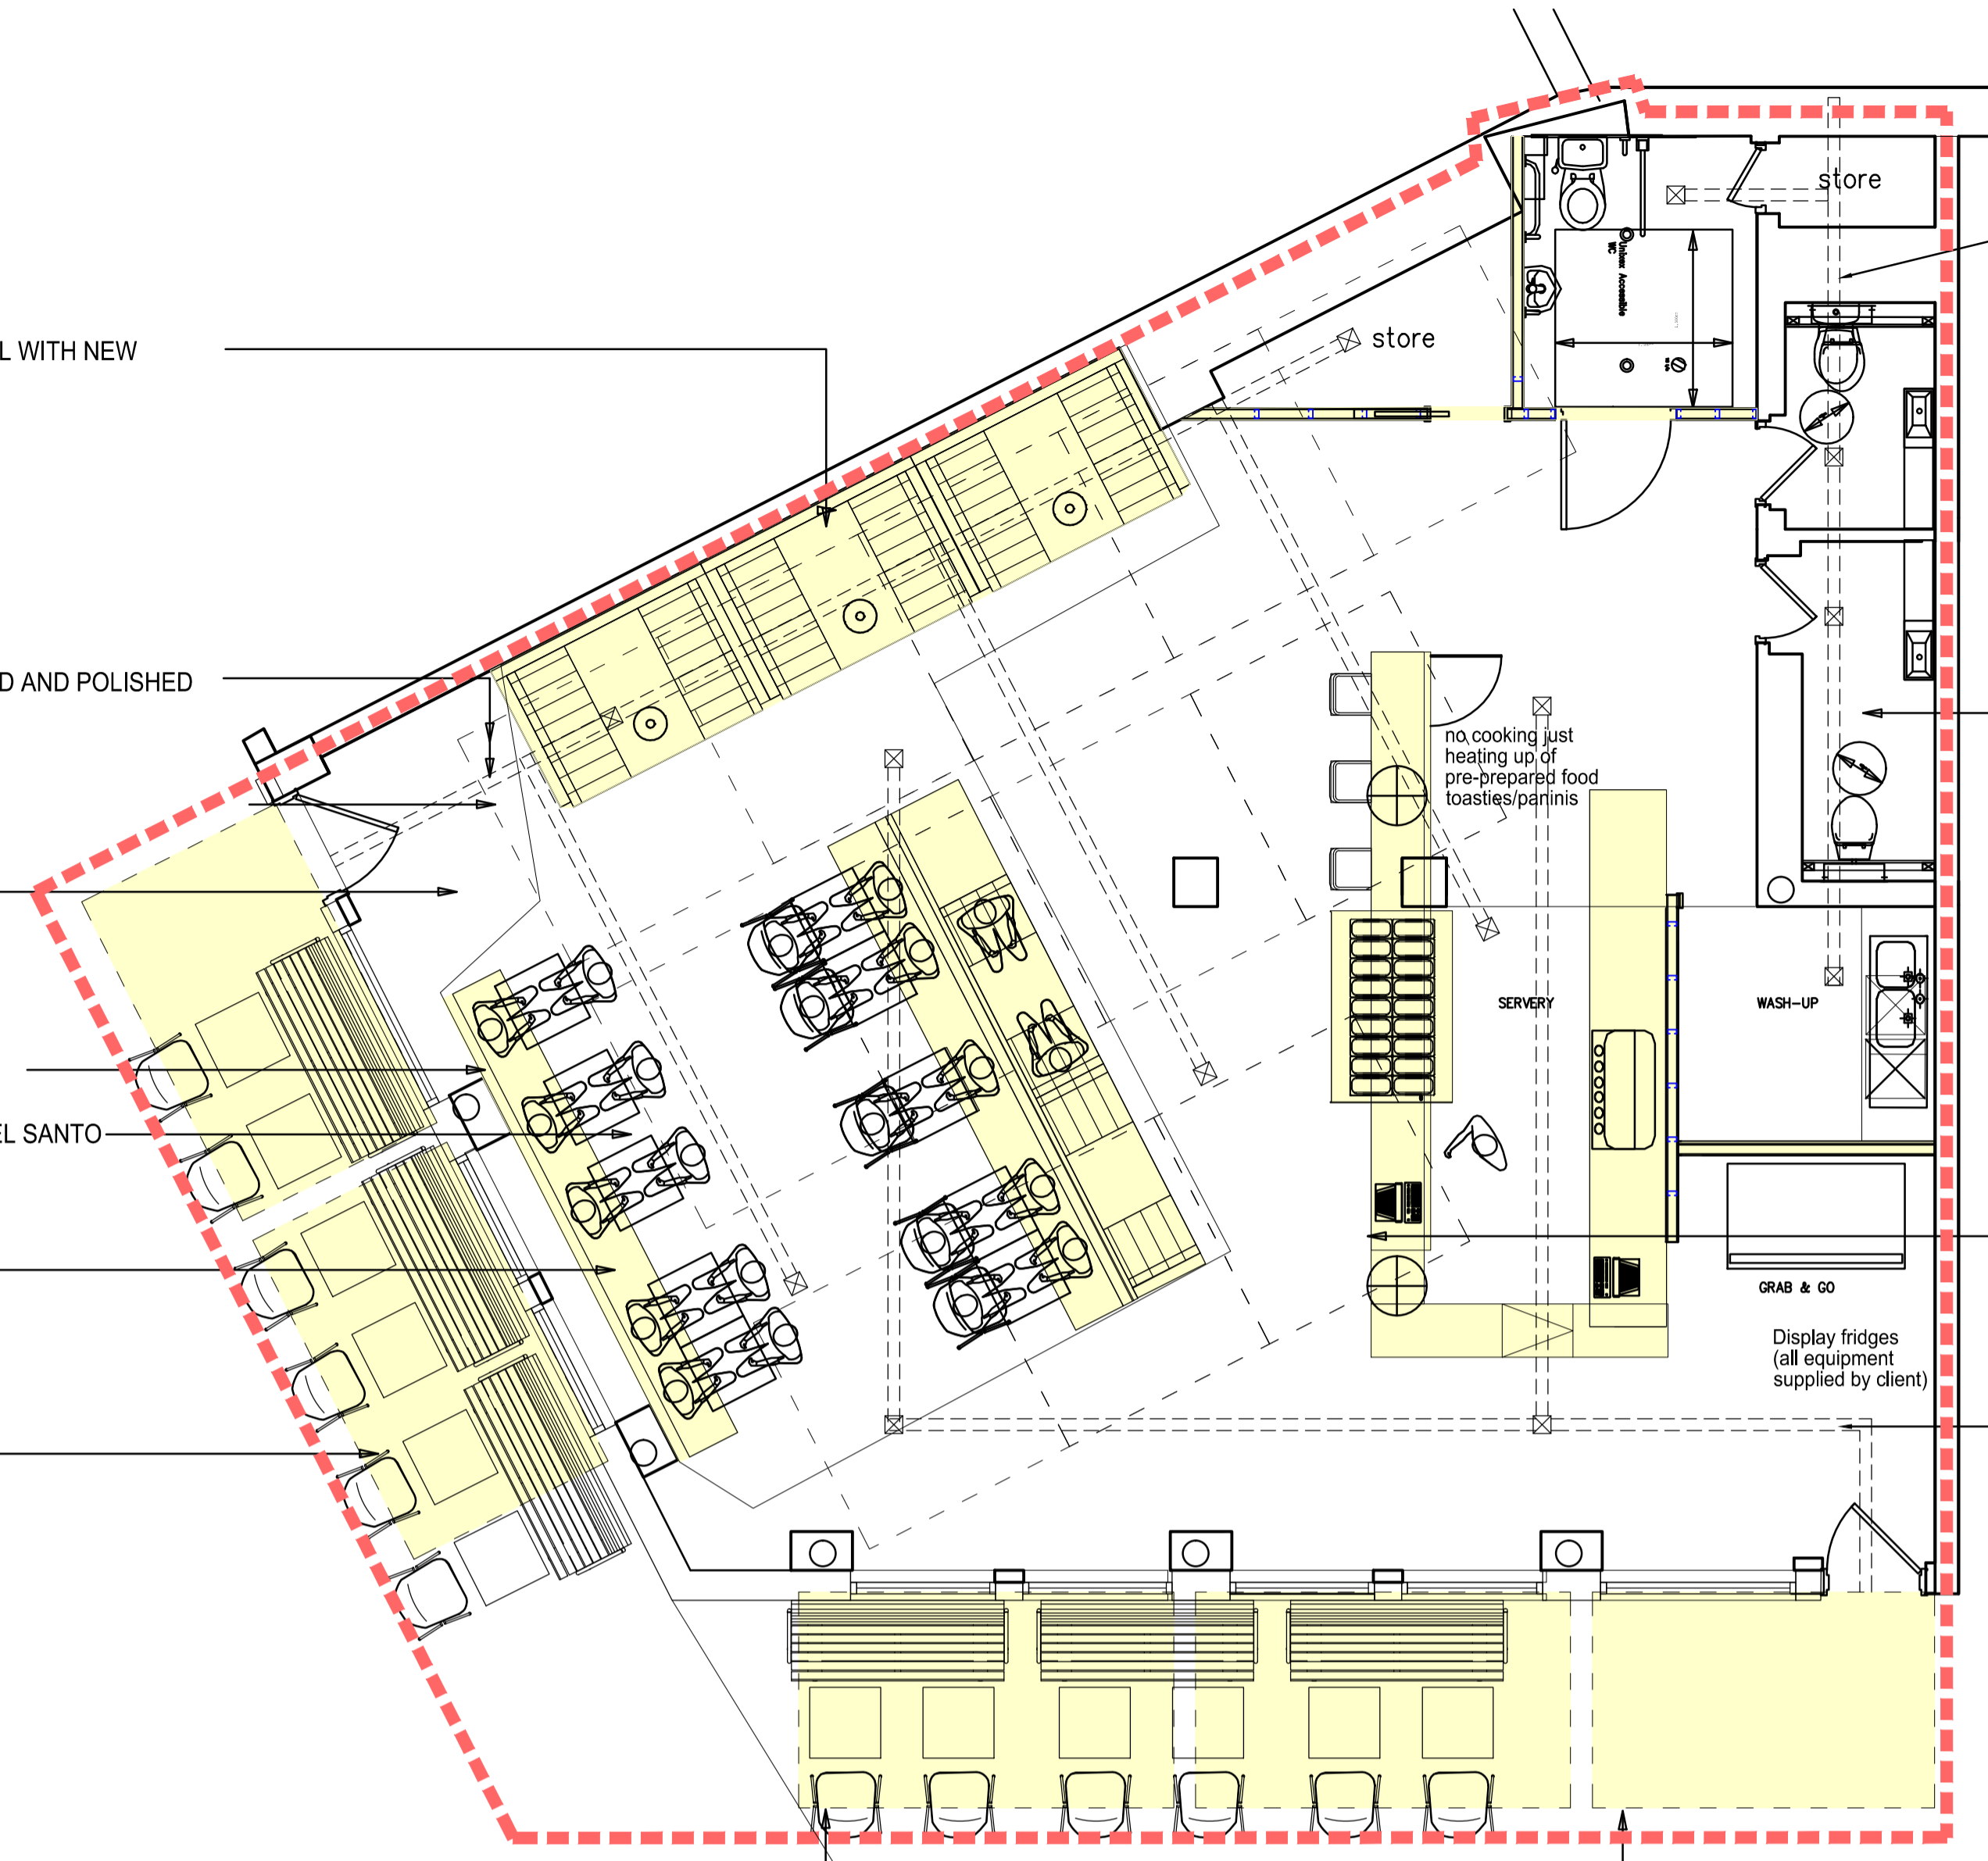

EXISTING VENTILATION TO BE ADJUSTED TO ACCOMMODATE ADDITIONAL WASH ROOMS

TWO NEW TOILETS FORMED IN AREA WITH EXISTING LOADBEARING WALLS (ONE TOILET IS HERE PRESENTLY - COMPLETELY REDO)


NEW SERVERY WITH TILE FRONT

BACKGROUND VENTILATION INTAKE/EXTRACTION VIA INLINE FANS VENTED VIA LOUVERS ABOVE BOTH DOORS



PROPOSED SALTMARKET ELEVATION 1:50


F&B CHARLESTON GREY VENTILATION LOUVERS

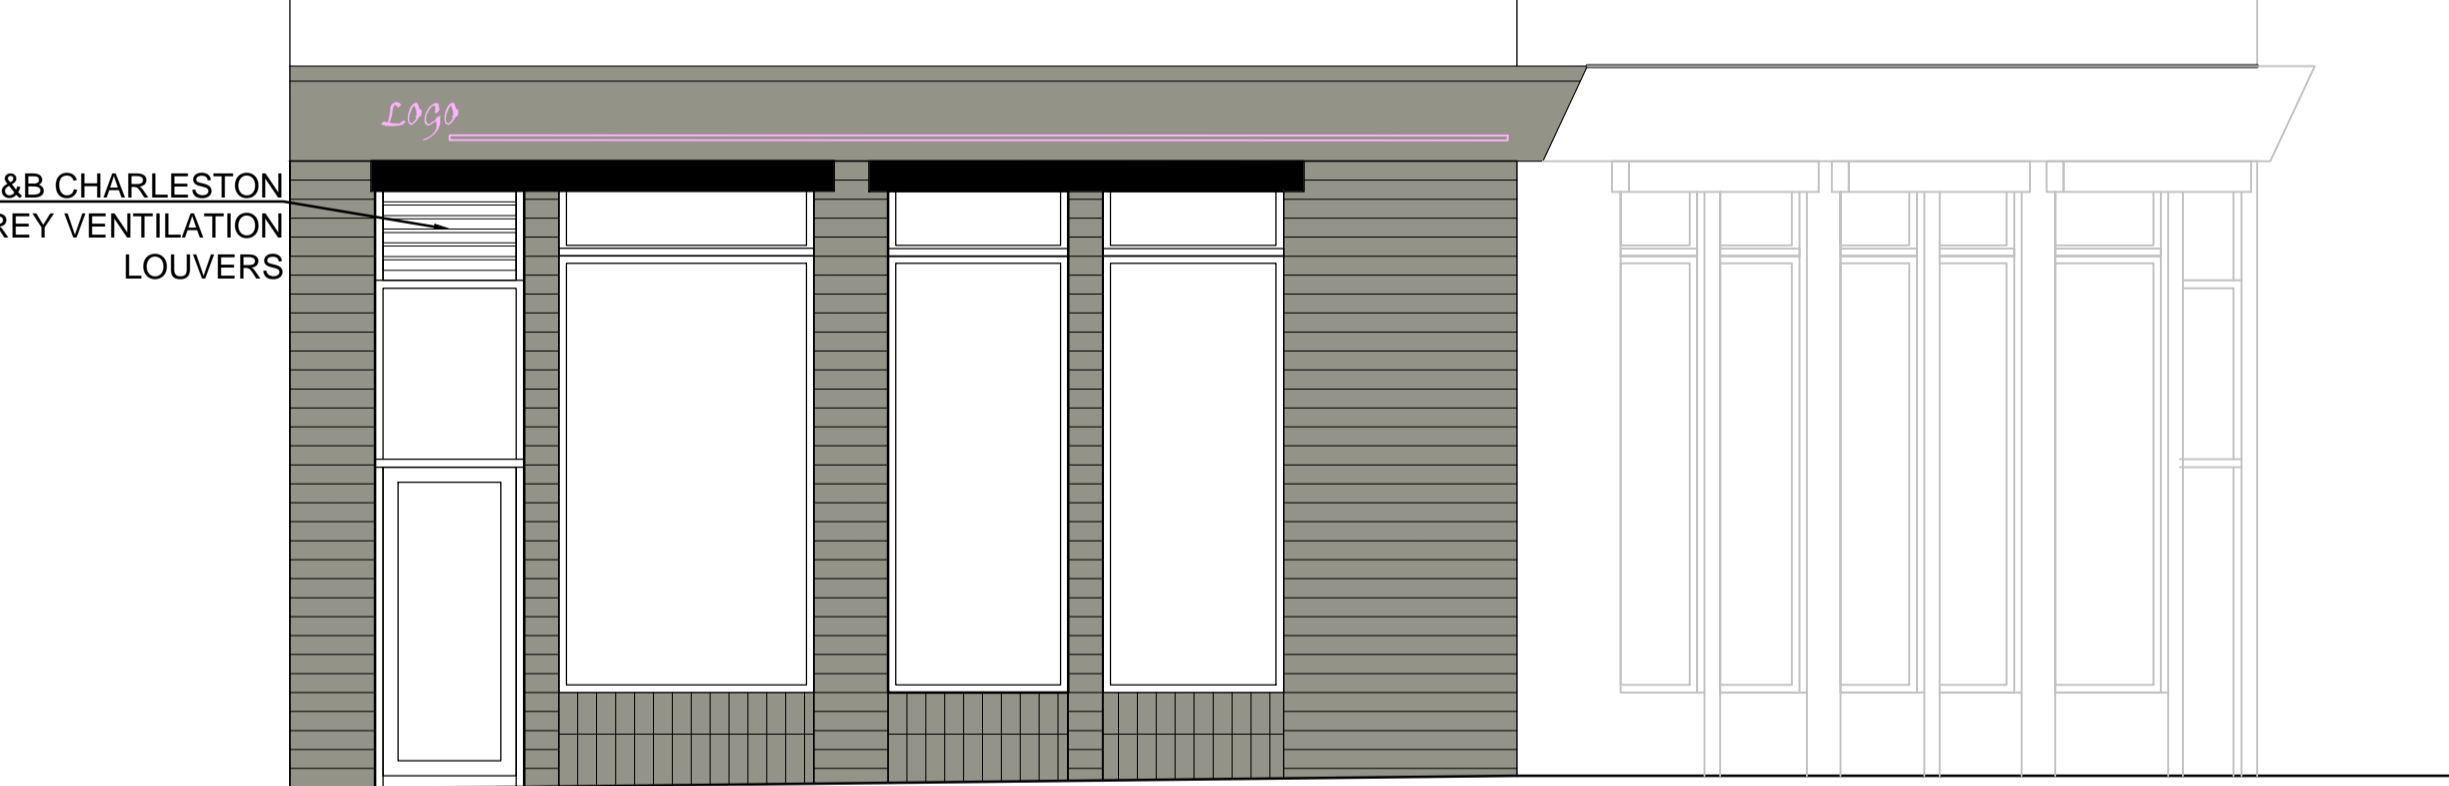

PROPOSED JOYCLEN SQUARE ELEVATION 1:50



PROPOSED JOYCLEN SQUARE ELEVATION (WITH AWNINGS) 1:50

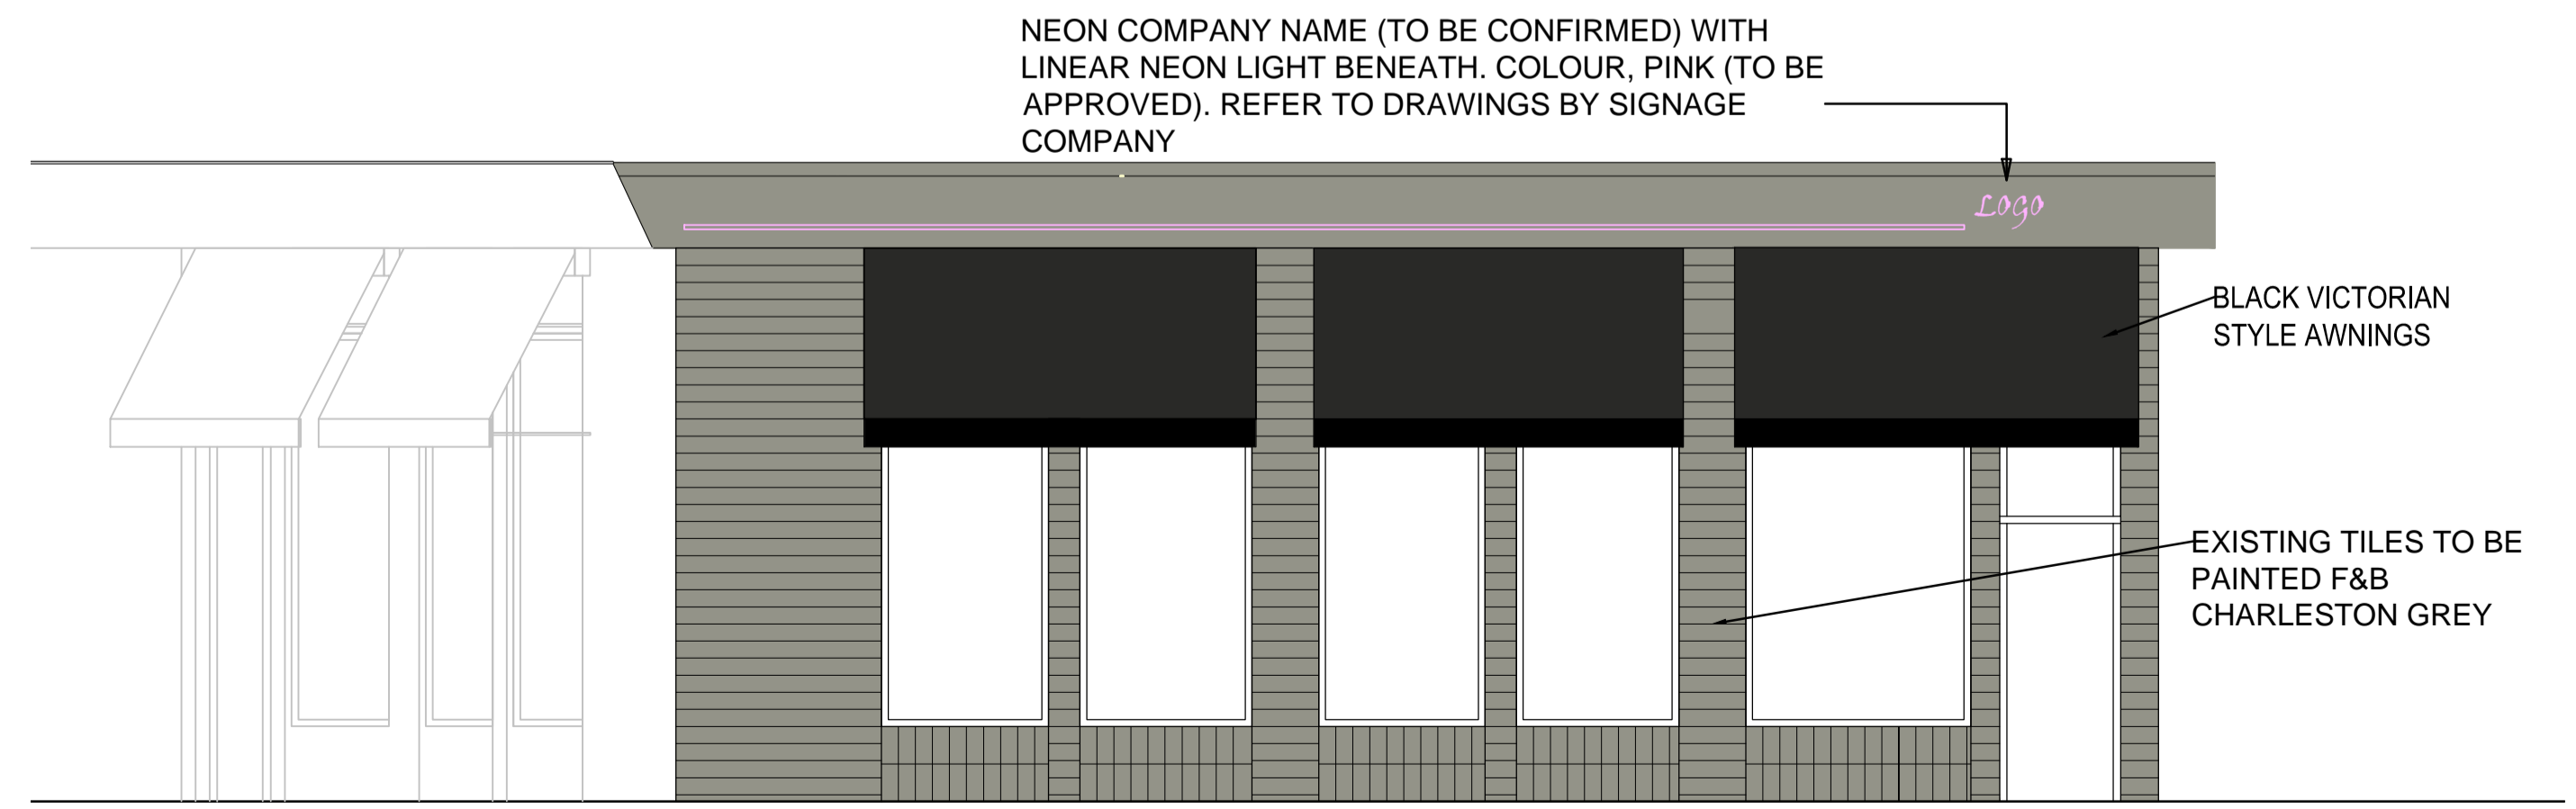

PROPOSED SALTMARKET ELEVATION (WITH AWNINGS) 1:50

NEON COMPANY NAME (TO BE CONFIRMED) WITH LINEAR NEON LIGHT BENEATH. COLOUR, PINK (TO BE APPROVED). REFER TO DRAWINGS BY SIGNAGE COMPANY

BLACK VICTORIAN STYLE AWNINGS

EXISTING TILES TO BE PAINTED F&B CHARLESTON GREY

NOTE: All proprietary goods and materials are to be fitted in accordance with manufacturer's instructions, relevant Codes of Practice, and British Standards. All dimensions to be verified by the Contractor on site. Do not scale drawings, work to figured dimensions only.  
© This drawing remains the Copyright of Martin McMullen Architect, and may not be reproduced in whole or in any part without prior written permission.

Initial Drawings\Logo.jpg

**martin mcmullen architect**  
Mobile - 07834222908  
www.martmcmullen.com  
E-mail mail@martinmcmullen.com

CLIENT  
**METRO HUB GLASGOW LTD**

JOB  
**PROPOSED WORKS AT 180 SALTMARKET**

DRAWING  
**EXISTING/PROPOSED PLANS & ELEVATIONS**

SCALE 1:50/100 @ A2 DATE AUG 23

JOB NUMBER SM-174 DRAWING NUMBER PL-001

DRAWN MMcM CHECKED BY  
REVISIONS A

