

180, SALTMARKET, GLASGOW, G1 5LA

Supplied by: www.ukmapcentre.com

Serial No: 267955


Centre Coordinates: 259489,664632

Production Date: 18/07/2023 17:08:44



martin
mcmullen
architect

mobile: 07834212908
Web: www.martinmcmullen.com
E-mail: info@martinmcmullen.com

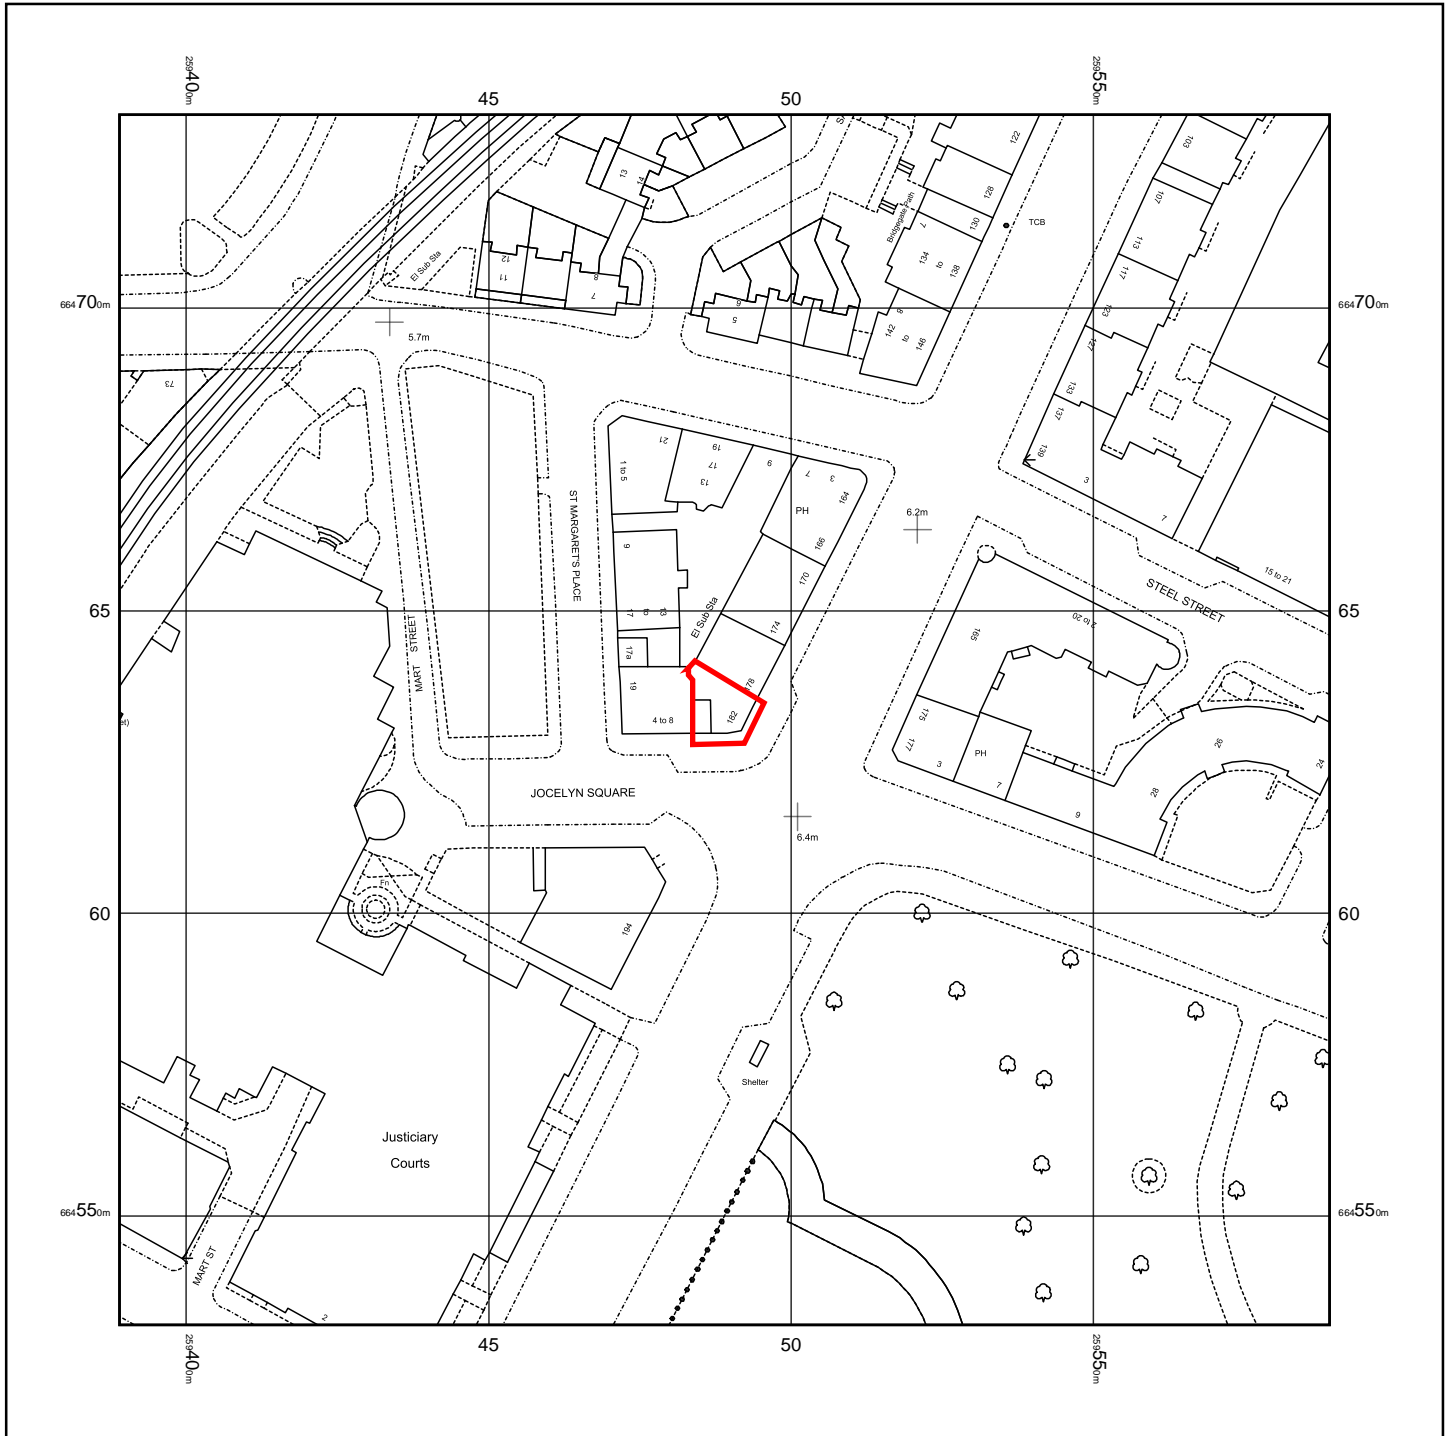

© Crown copyright and database rights 2023 Ordnance Survey 100048957. The representation of road, track or path is no evidence of a boundary or right of way. The representation of features as lines is no evidence of a property boundary.

0m 1cm = 12.5m 62.5m
Scale 1:1250

