


- Key:
- Indicative Wildflower Planting Area - 160SQM
 - Trulawn Harmony
 - Trulawn TruPutt
 - Compacted gravel pathway
 - Steel Edgingbanding - RAL 9005
 - Block Paving
 - New Concrete Kerb / Drop Kerb

Trulawn Harmony Specification:
Manufacturer: Trulawn
Product: Harmony
Material: Polyethylene & Polypropylene
 - Manufactured from 80% Recycled Plastic
 100% Recyclable
Yarn Structure: C-Shape
Total Height: 30mm
Pile Height: 28mm
Pile Weight: 1285g / m²
Drainage: Latex Free / uses polypropylene dispersion technology to allow liquids to pass through. - More than 60L / min / m²
Guarantee: 10 years UK

Trulawn TruPutt Specification:
Manufacturer: Trulawn
Product: TruPutt
Material: 100% Polyethylene
Yarn Structure: Compact Curly
Total Height: 16mm
Pile Height: 14mm
Pile Weight: 1785g / m²
Drainage: 60L / min / m²
Guarantee: 10 years UK

1 Wildflower & Golf Green - Plan
1:100

2 Detail - Golf green / Wild flower planting
1:5

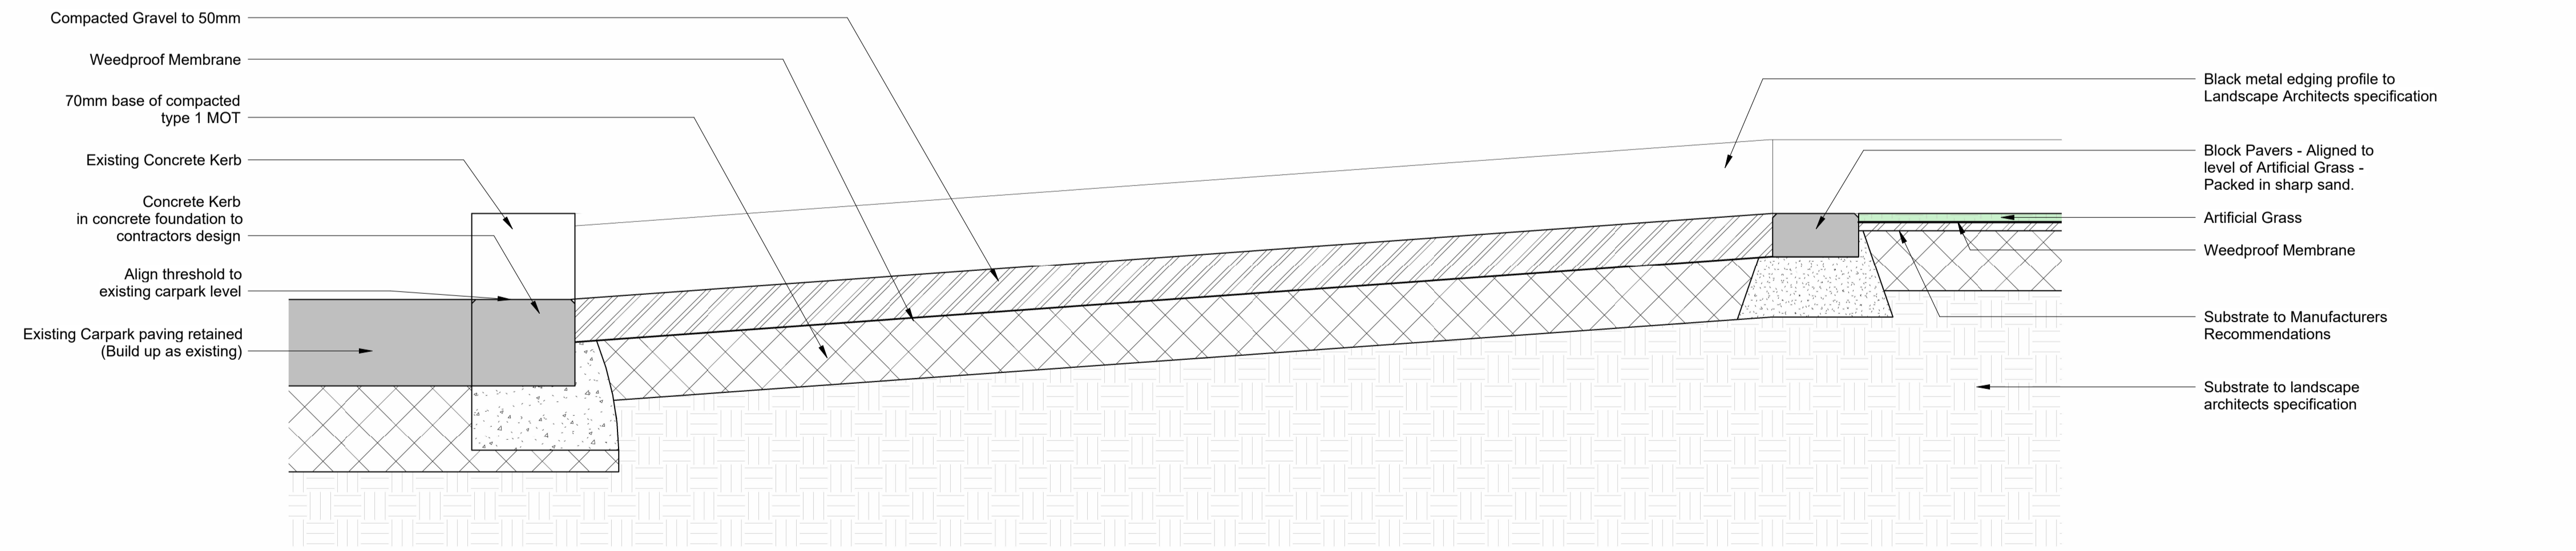

3 Detail - Compacted Gravel Pathway
1:5

