


1 Proposed Front Elevation.
1 : 100

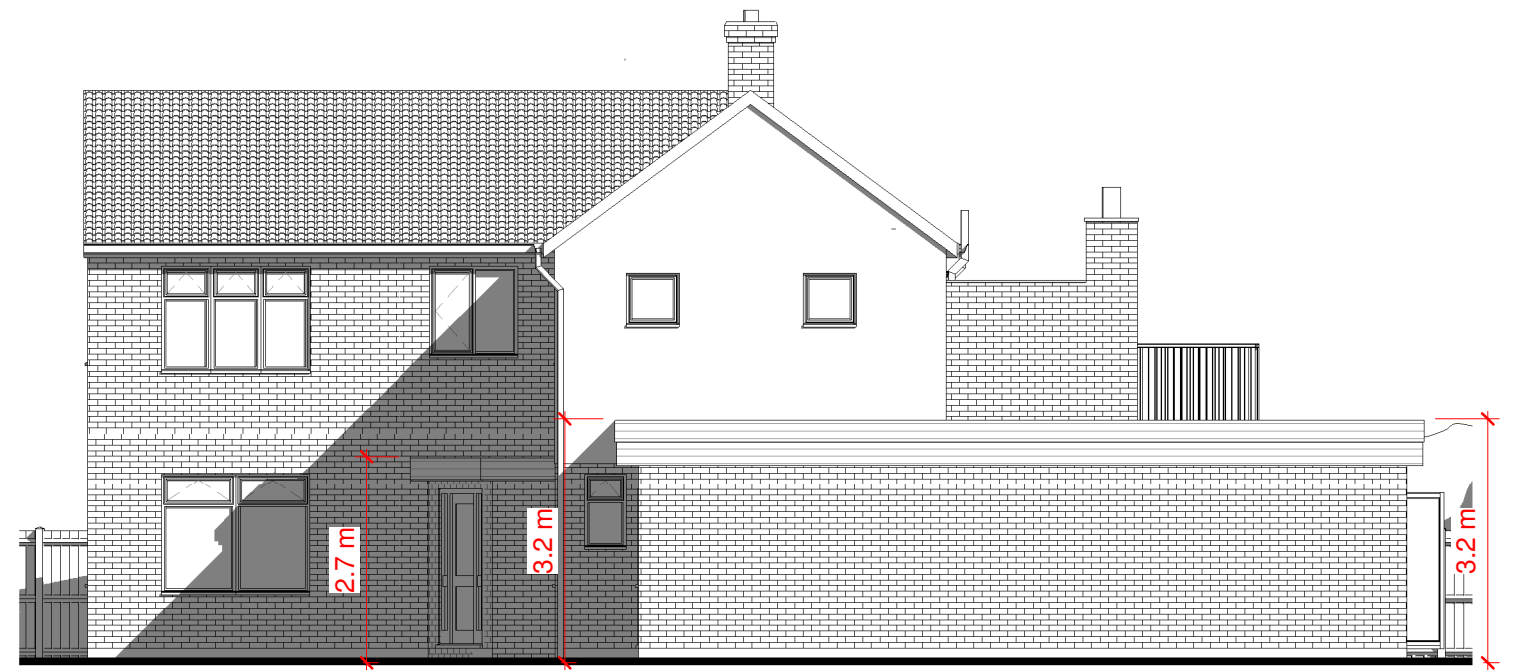

2 Proposed Side Elevation II .
1 : 100



3 Proposed Rear Elevation.
1 : 100



4 Proposed Side Elevation.
1 : 100

PLANNING DRAWINGS

