


QUEEN ACRE

12


14

17

13

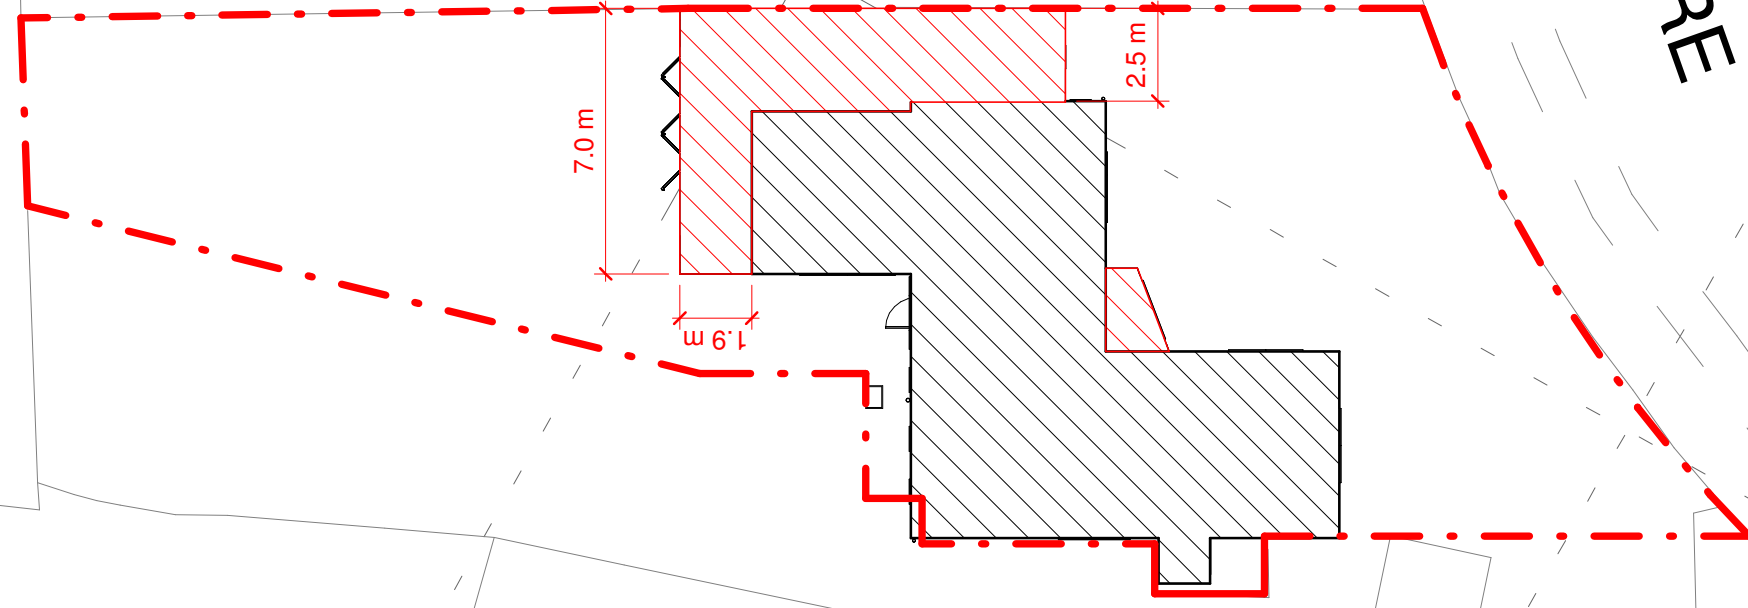

PLANNING DRAWINGS

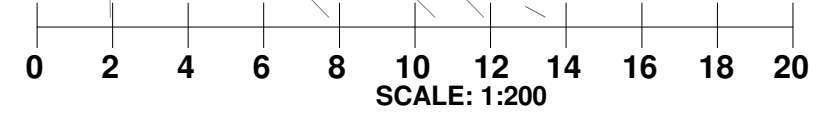

CANOPY

Planning Services

Tel: 020 3632 2690 Email: info@canopyplanning.co.uk
Mob: 07956311277 Web: www.canopyplanning.co.uk



11 Queens Acre,
Sutton
SM3 8DH

PROPOSED BLOCK PLAN

Project number	23271	23271/16	
Date	Oct. 2023		
Drawn by	O.A		
Checked by	Checker	Scale	A3 @ 1 : 200