


PROPOSED

FRONT
ELEVATION

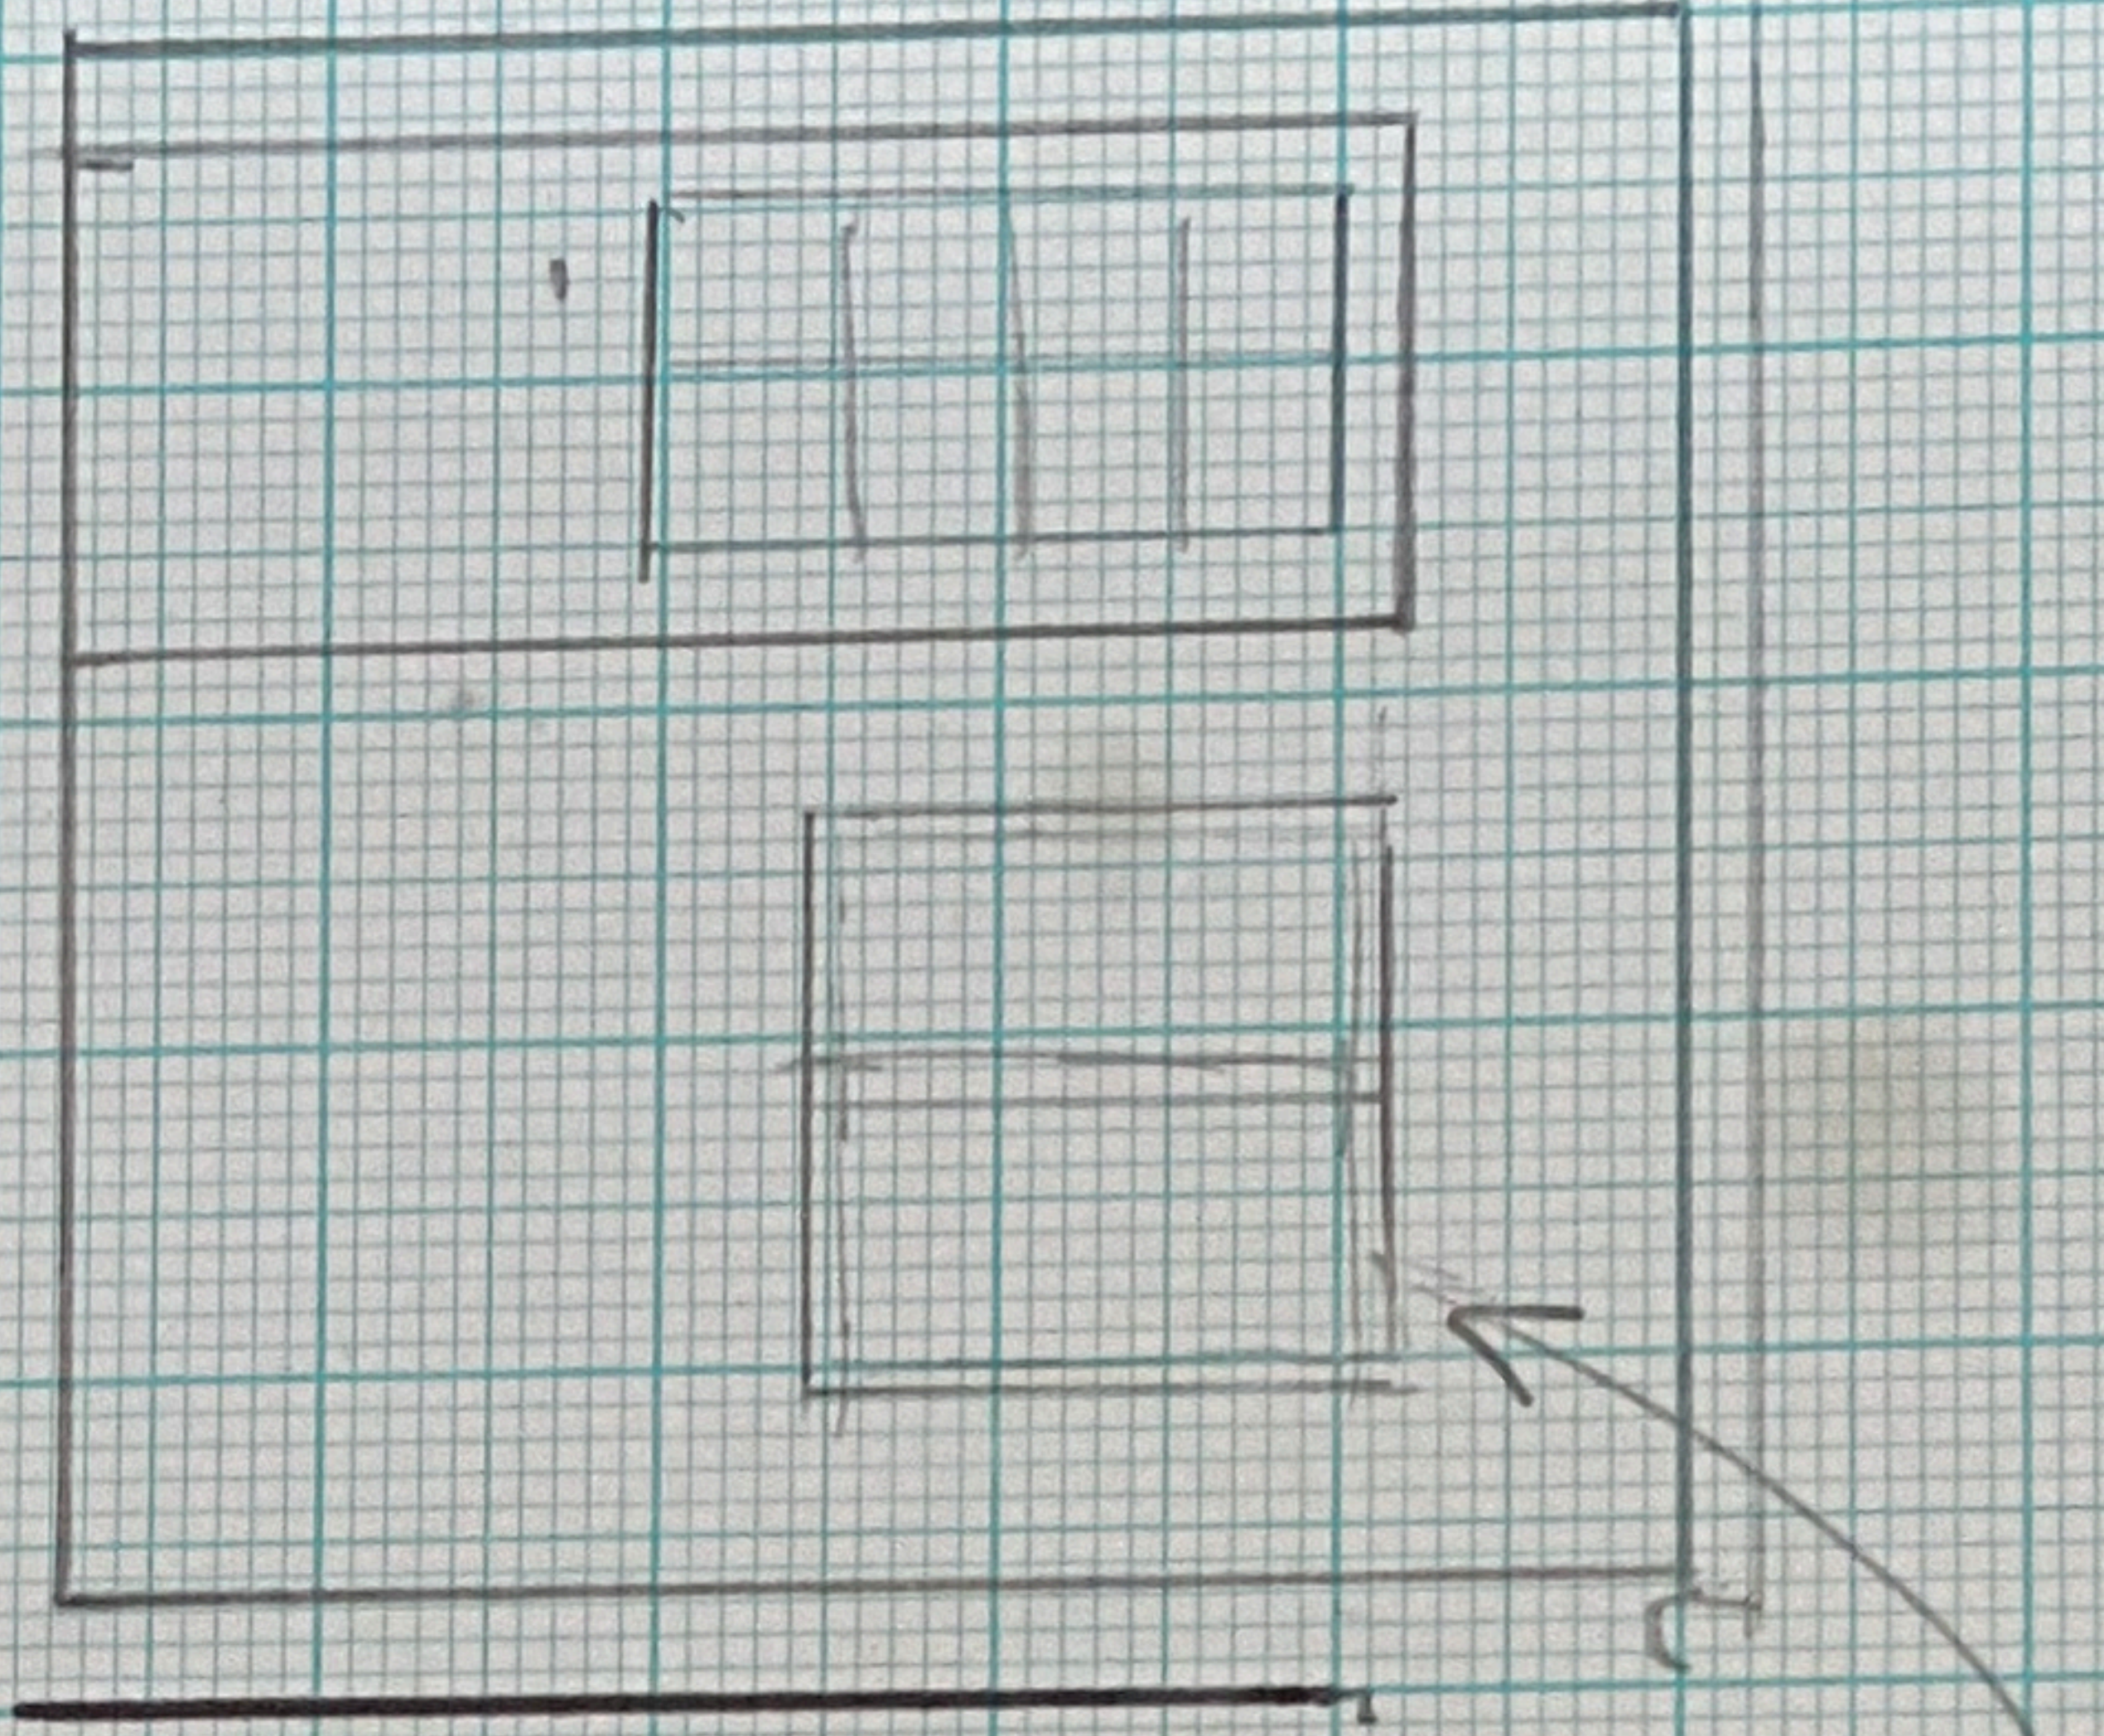

Scale

1:150

SIDE
ELEVATION

