



PROPOSED

Boundary fence
↙

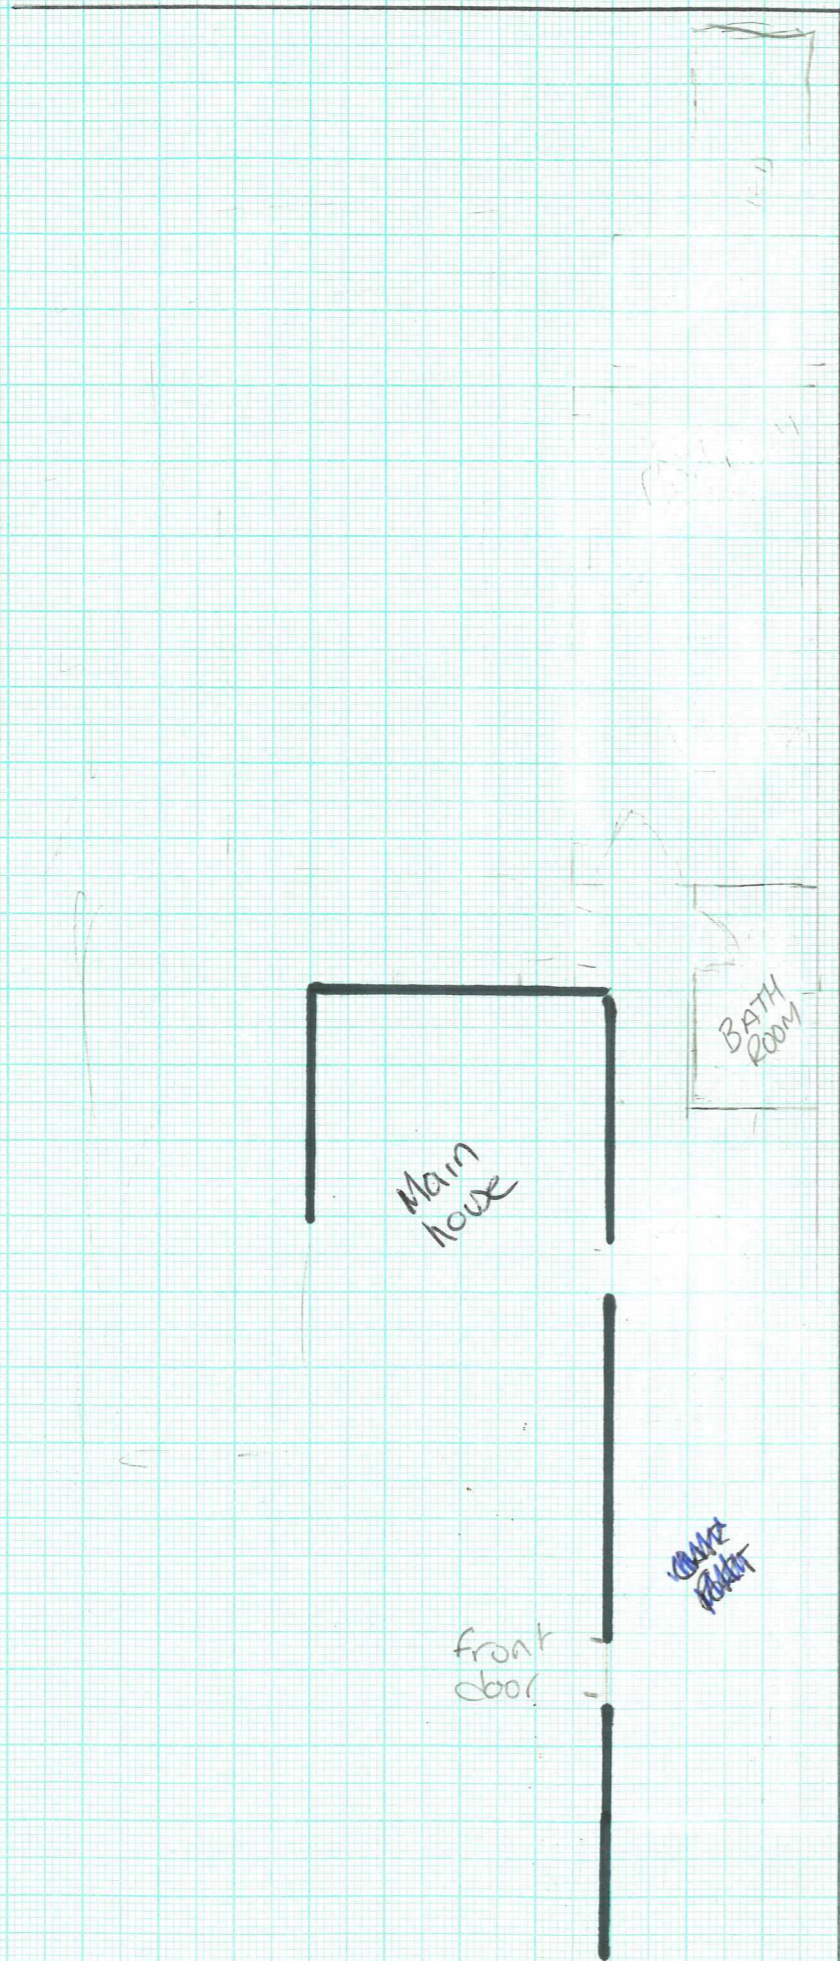

EXISTING

Boundary fence
↙

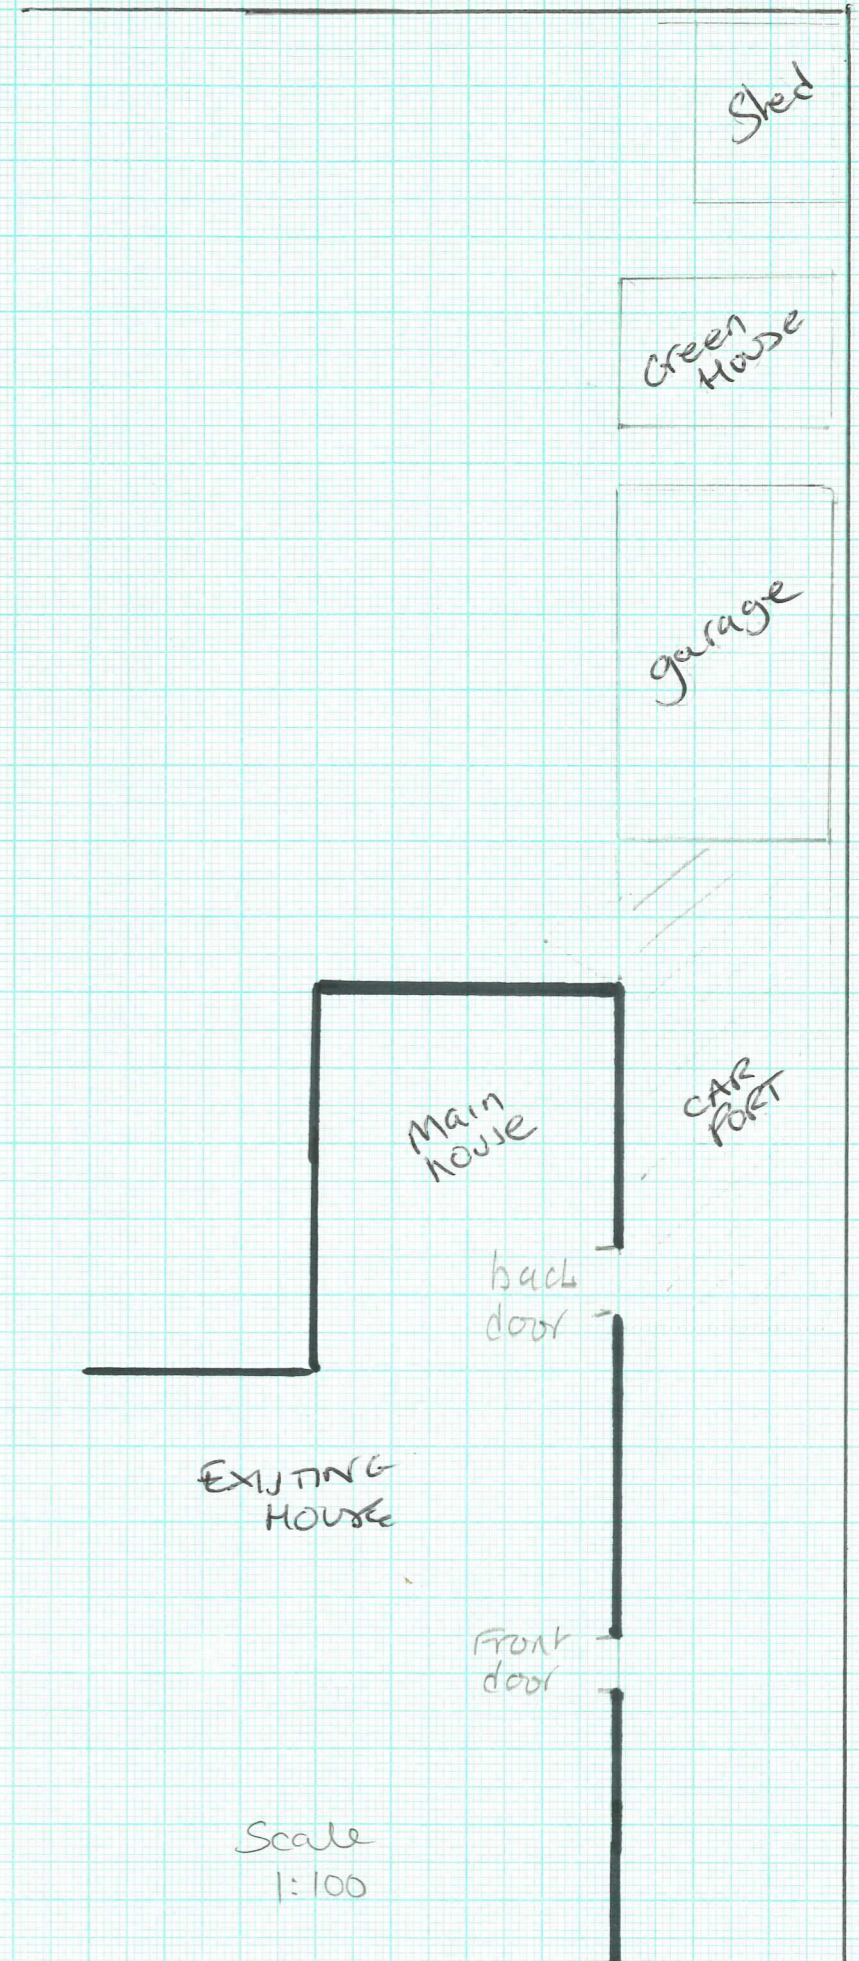

Scale
1:100