


Proposed

Boundary fence

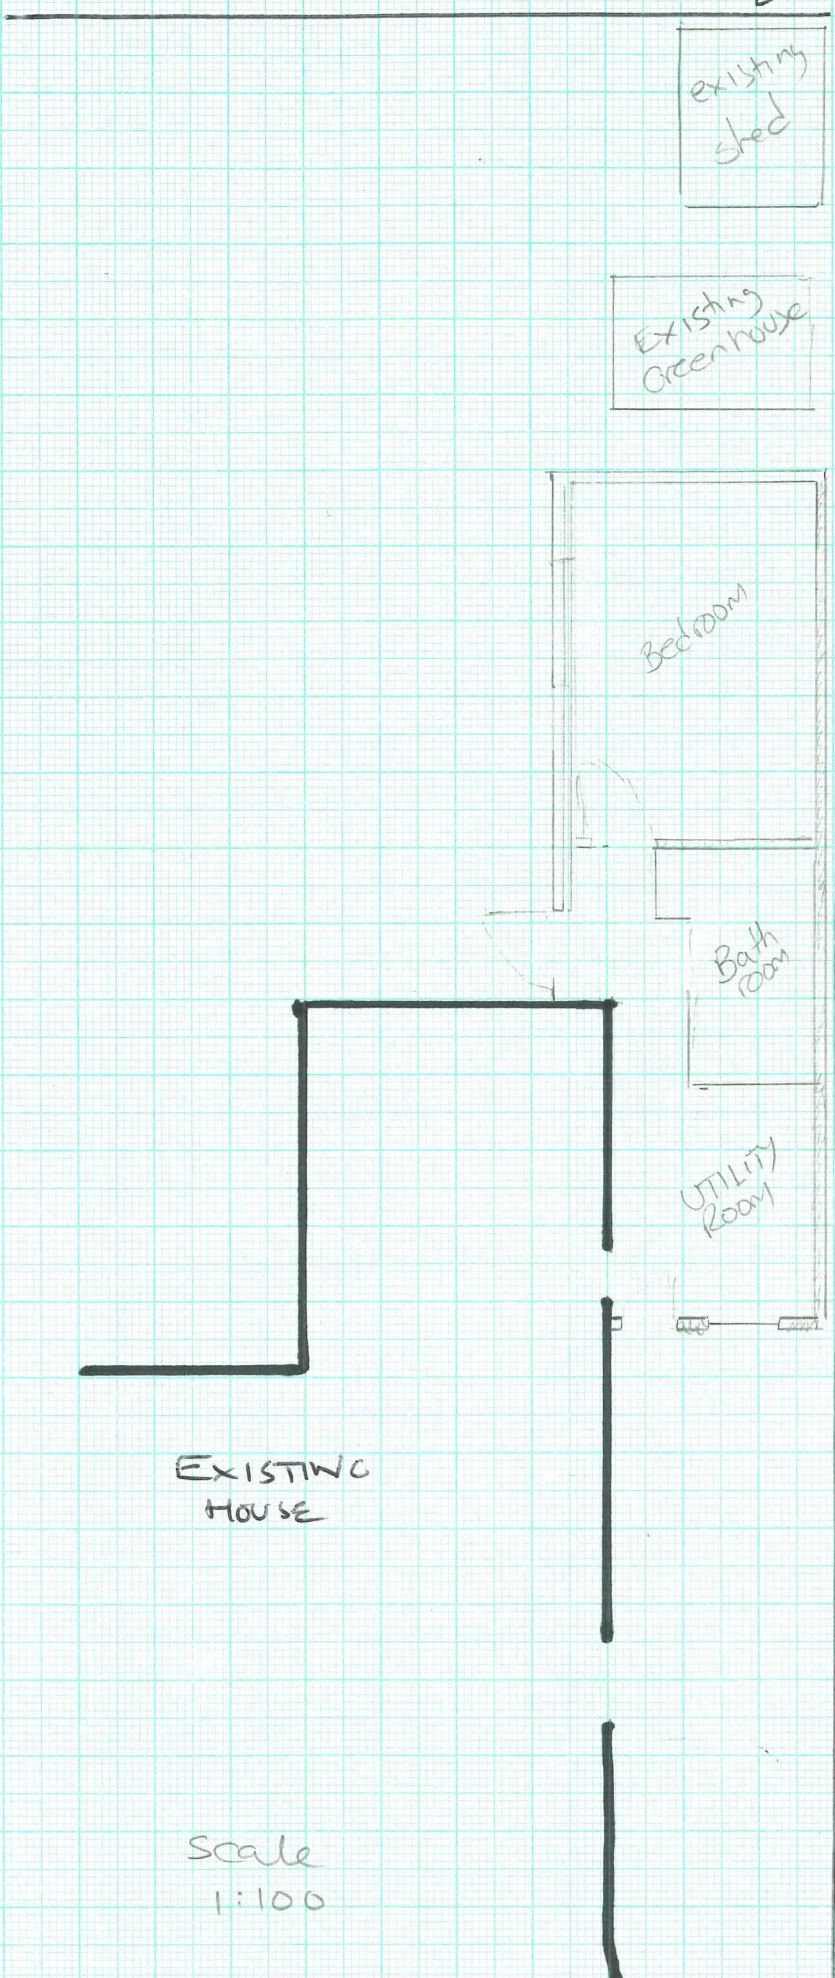

EXISTING HOUSE

Scale
1:100