



SCALE METRES (1:1250)
0 10m 20m 30m 40m 50m

SCALE METRES (1:500)
0 5m 10m 15m 20m 25m

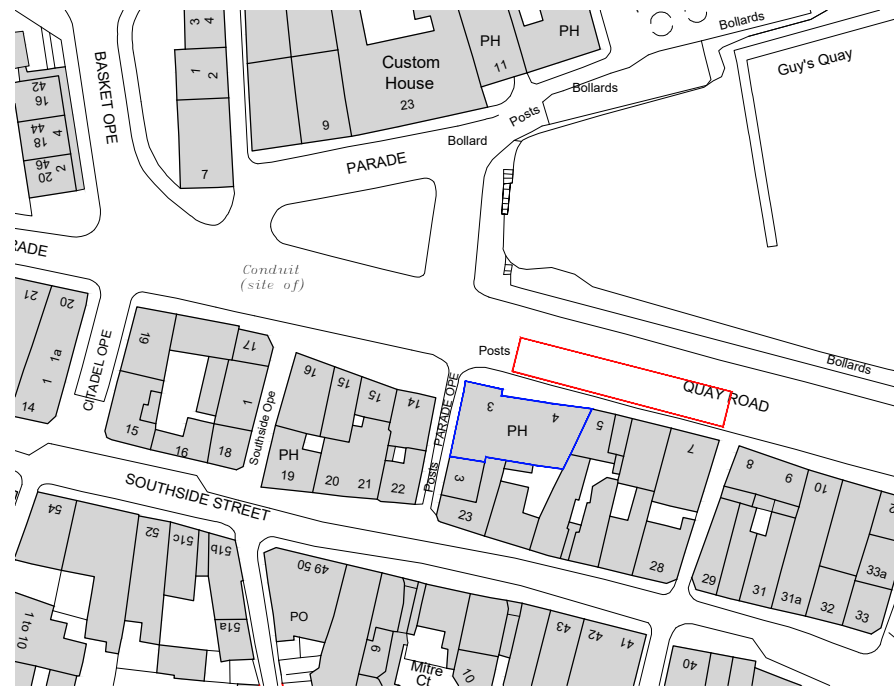

01 SITE LOCATION PLAN

REF 3094-1-001
SCALE 1:1250

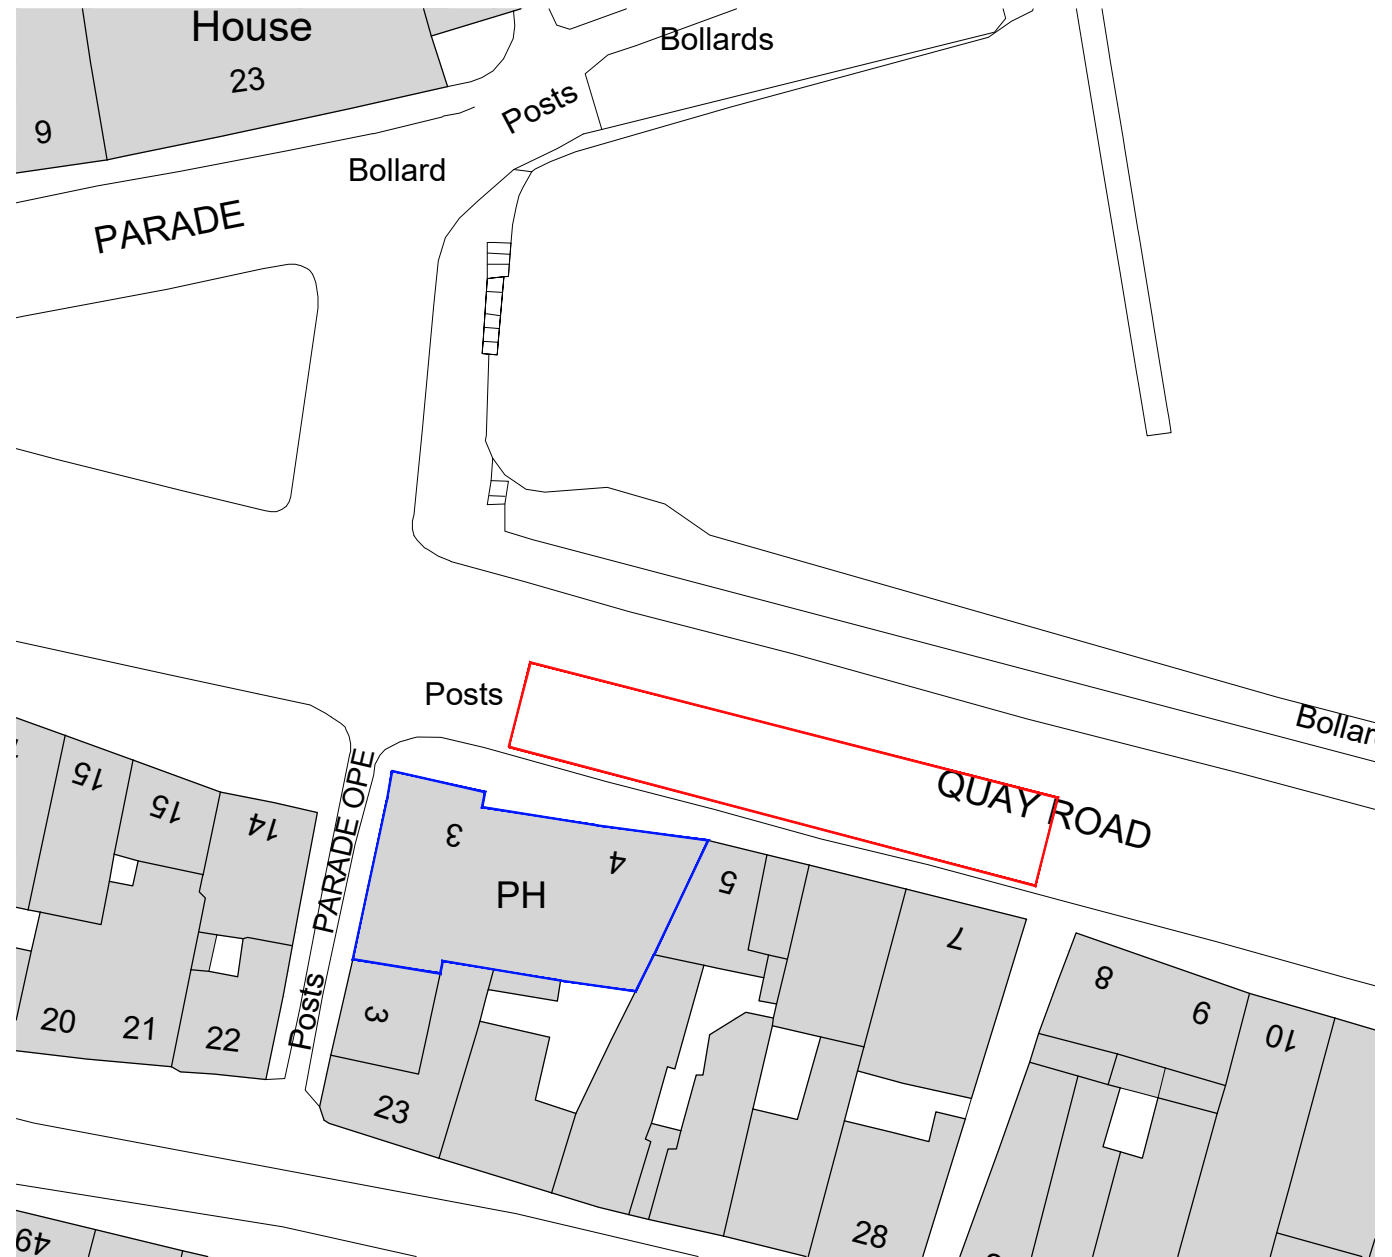

02 SITE BLOCK PLAN

REF 3094-1-001
SCALE 1:500

© CAD ARCHITECTS LIMITED

THE DESIGN AND LAYOUT IN THIS DRAWING ARE THE COPYRIGHT OF CAD ARCHITECTS LTD. AND MAY NOT BE AMENDED OR ADAPTED FOR ANY PURPOSE WITHOUT THE EXPRESS WRITTEN APPROVAL OF CAD ARCHITECTS LTD. THE DRAWING IS TO BE USED SOLELY FOR THE INTENDED PURPOSE AND THE ARCHITECT ACCEPTS NO RESPONSIBILITY FOR ANY ERRORS OR OMISSIONS ARISING THROUGH UNAUTHORISED USE. CONTRACTORS MUST CHECK ALL DIMENSIONS ON SITE. ONLY FIGURED DIMENSIONS ARE TO BE WORKED FROM. TAKE SITE DIMENSIONS FOR ALL FABRICATION WORK. REFER ALL DISCREPANCIES AND REQUIREMENTS FOR ADDITIONAL INFORMATION TO THE ARCHITECT FOR CLARIFICATION OF INSTRUCTION BEFORE PUTTING WORK IN HAND.

TITLE
REPLACEMENT JUMBRELLAS & ASSOCIATED WORKS
THE SHIP, QUAY ROAD, PLYMOUTH, PL1 2JZ
CLIENT
ST AUSTELL BREWERY
DETAIL
SITE LOCATION & BLOCK PLAN

AUTHOR
FC
DATE
08/22
SCALE
1:1250/1:500 @ A3
CHECKED
CC

REV	DESCRIPTION	DATE	INS
-----	-------------	------	-----

CAD HERITAGE

THE CONSERVATION DIVISION OF:
CAD ARCHITECTS LTD COURTLEIGH HOUSE, 74-75 LEMON STREET, TRURO, CORNWALL, TR1 2PN
CALL: 01872 630 040 MAIL: info@cadheritage.co.uk WEB: www.cadheritage.co.uk

RIBA
Chartered Practice

STATUS PRELIMINARY	DRAWING No. 3094-1-001
------------------------------	----------------------------------

REVISION
