


UHLMANN STRONGWIND OR SIMILAR JUMBRELLAS TO CLIENTS SPECIFICATION

NEW TIMBER PLANTERS INCORPORATING COMPANY BRANDING TO CLIENTS SPECIFICATION

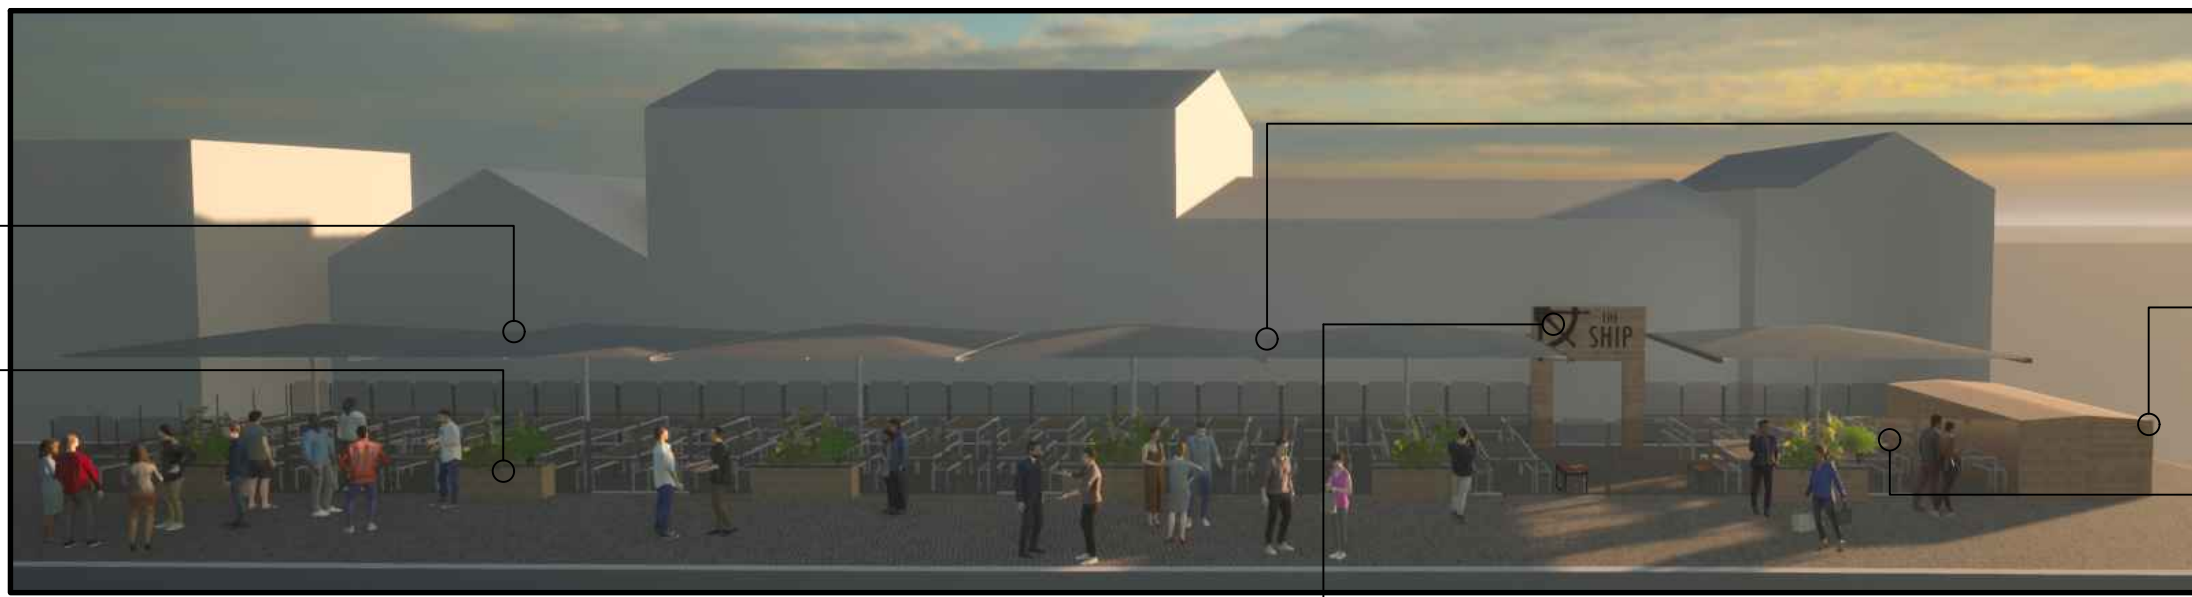

01 North Perspective

REF 3094-2-10

SCALE

02 North-East Perspective

REF 3094-2-10

SCALE

PRIMARY CUSTOMER ENTRANCE FRAMED WITH SIGNAGE

PROPRIETARY JUMBRELLA GUTTERS FOR CONTINUOUS WEATHER PROTECTION, COLOURS TBC TO CLIENTS SPECIFICATION

EXISTING BIN STORE RETAINED AND EXTENDED TO MATCH EXISTING

GLAZED SCREENING AROUND PERIMETER REFURBISHED/RENEWED WITH SIGNAGE TO CLIENTS SPECIFICATION

PRIMARY CUSTOMER ENTRANCE FRAMED WITH SIGNAGE TO CLIENTS SPECIFICATION

PROPRIETARY JUMBRELLA GUTTERS FOR CONTINUOUS WEATHER PROTECTION, COLOURS TBC TO CLIENTS SPECIFICATION

NEW TIMBER PLANTERS INCORPORATING COMPANY BRANDING TBC TO CLIENTS SPECIFICATION



UHLMANN STRONGWIND JUMBRELLA OR SIMILAR TO CLIENTS SPECIFICATION

EXISTING BIN STORE RETAINED AND EXTENDED TO MATCH EXISTING

GLAZED SCREENING AROUND PERIMETER REFURBISHED/RENEWED WITH SIGNAGE TO CLIENTS SPECIFICATION

© CAD ARCHITECTS LIMITED

THE DESIGN AND LAYOUT IN THIS DRAWING ARE THE COPYRIGHT OF CAD ARCHITECTS LTD. AND MAY NOT BE AMENDED OR ADAPTED FOR ANY PURPOSE WITHOUT THE EXPRESS WRITTEN APPROVAL OF CAD ARCHITECTS LTD. THE DRAWING IS TO BE USED SOLELY FOR THE INTENDED PURPOSE AND THE ARCHITECT ACCEPTS NO RESPONSIBILITY FOR ANY ERRORS OR OMISSIONS ARISING THROUGH UNAUTHORISED USE. CONTRACTORS MUST CHECK ALL DIMENSIONS ON SITE. ONLY FIGURED DIMENSIONS ARE TO BE WORKED FROM. TAKE SITE DIMENSIONS FOR ALL FABRICATION WORK. REFER ALL DISCREPANCIES AND REQUIREMENTS FOR ADDITIONAL INFORMATION TO THE ARCHITECT FOR CLARIFICATION OF INSTRUCTION BEFORE PUTTING WORK IN HAND.

TITLE
REPLACEMENT JUMBRELLAS & ASSOCIATED WORKS
THE SHIP, QUAY ROAD, PLYMOUTH, PL1 2JZ

CLIENT
ST AUSTELL BREWERY LTD

DETAIL
CONCEPT PERSPECTIVES

AUTHOR
BH
DATE
OCT 23
SCALE
@ A3
CHECKED
FC

B REVISED PROPOSAL
REV DESCRIPTION

10/23 BH
DATE INS

CAD HERITAGE

THE CONSERVATION DIVISION OF:
CAD ARCHITECTS LTD COURTLEIGH HOUSE, 74-75 LEMON STREET, TRURO, CORNWALL, TR1 2PN
CALL: 01872 630 040 MAIL: info@cadheritage.co.uk WEB: www.cadheritage.co.uk

RIBA
Chartered Practice

STATUS DRAWING No.
CONCEPT 3094-2-10

REVISION
B