



GROUND FLOOR PLAN

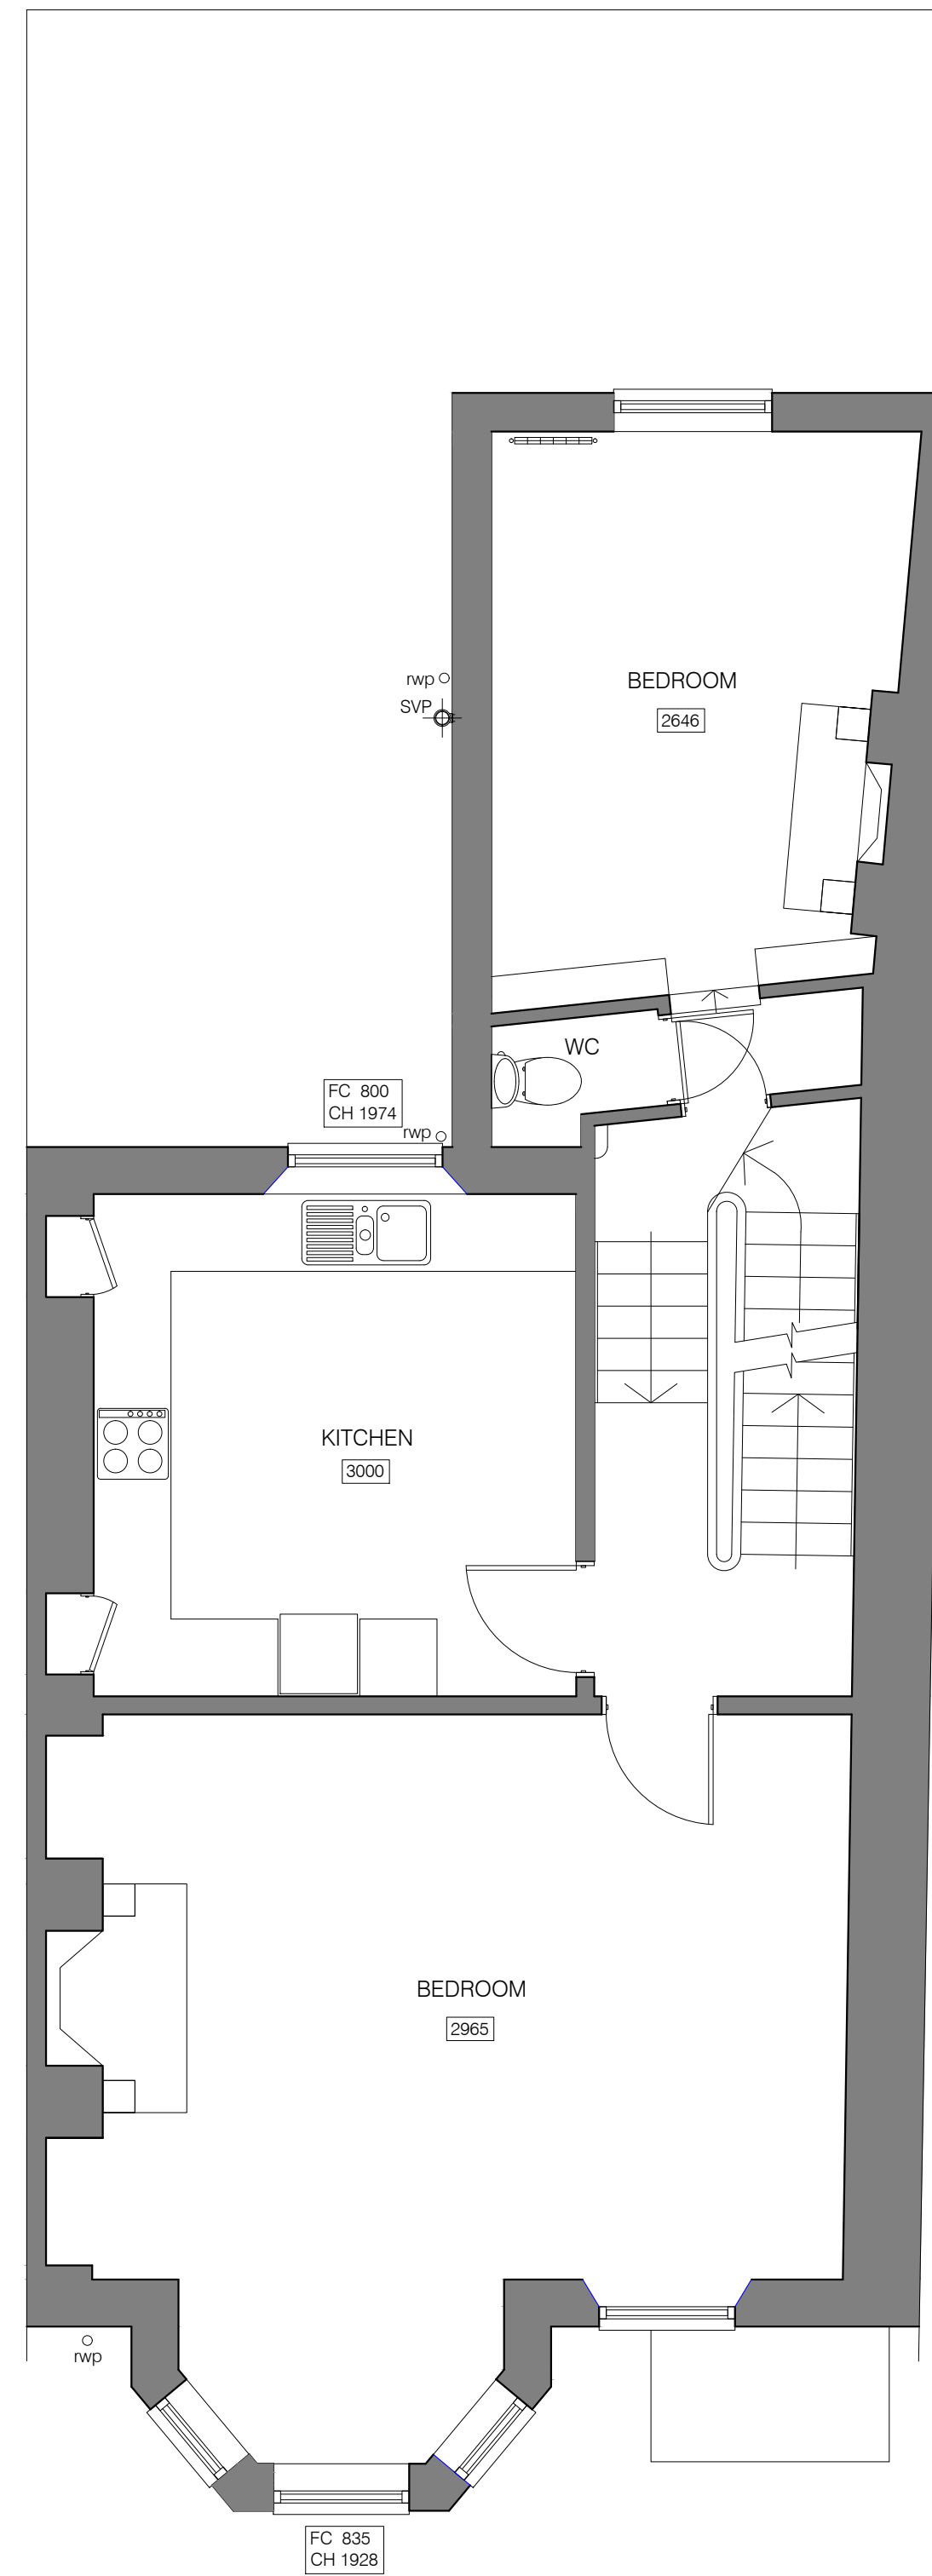

FIRST FLOOR PLAN

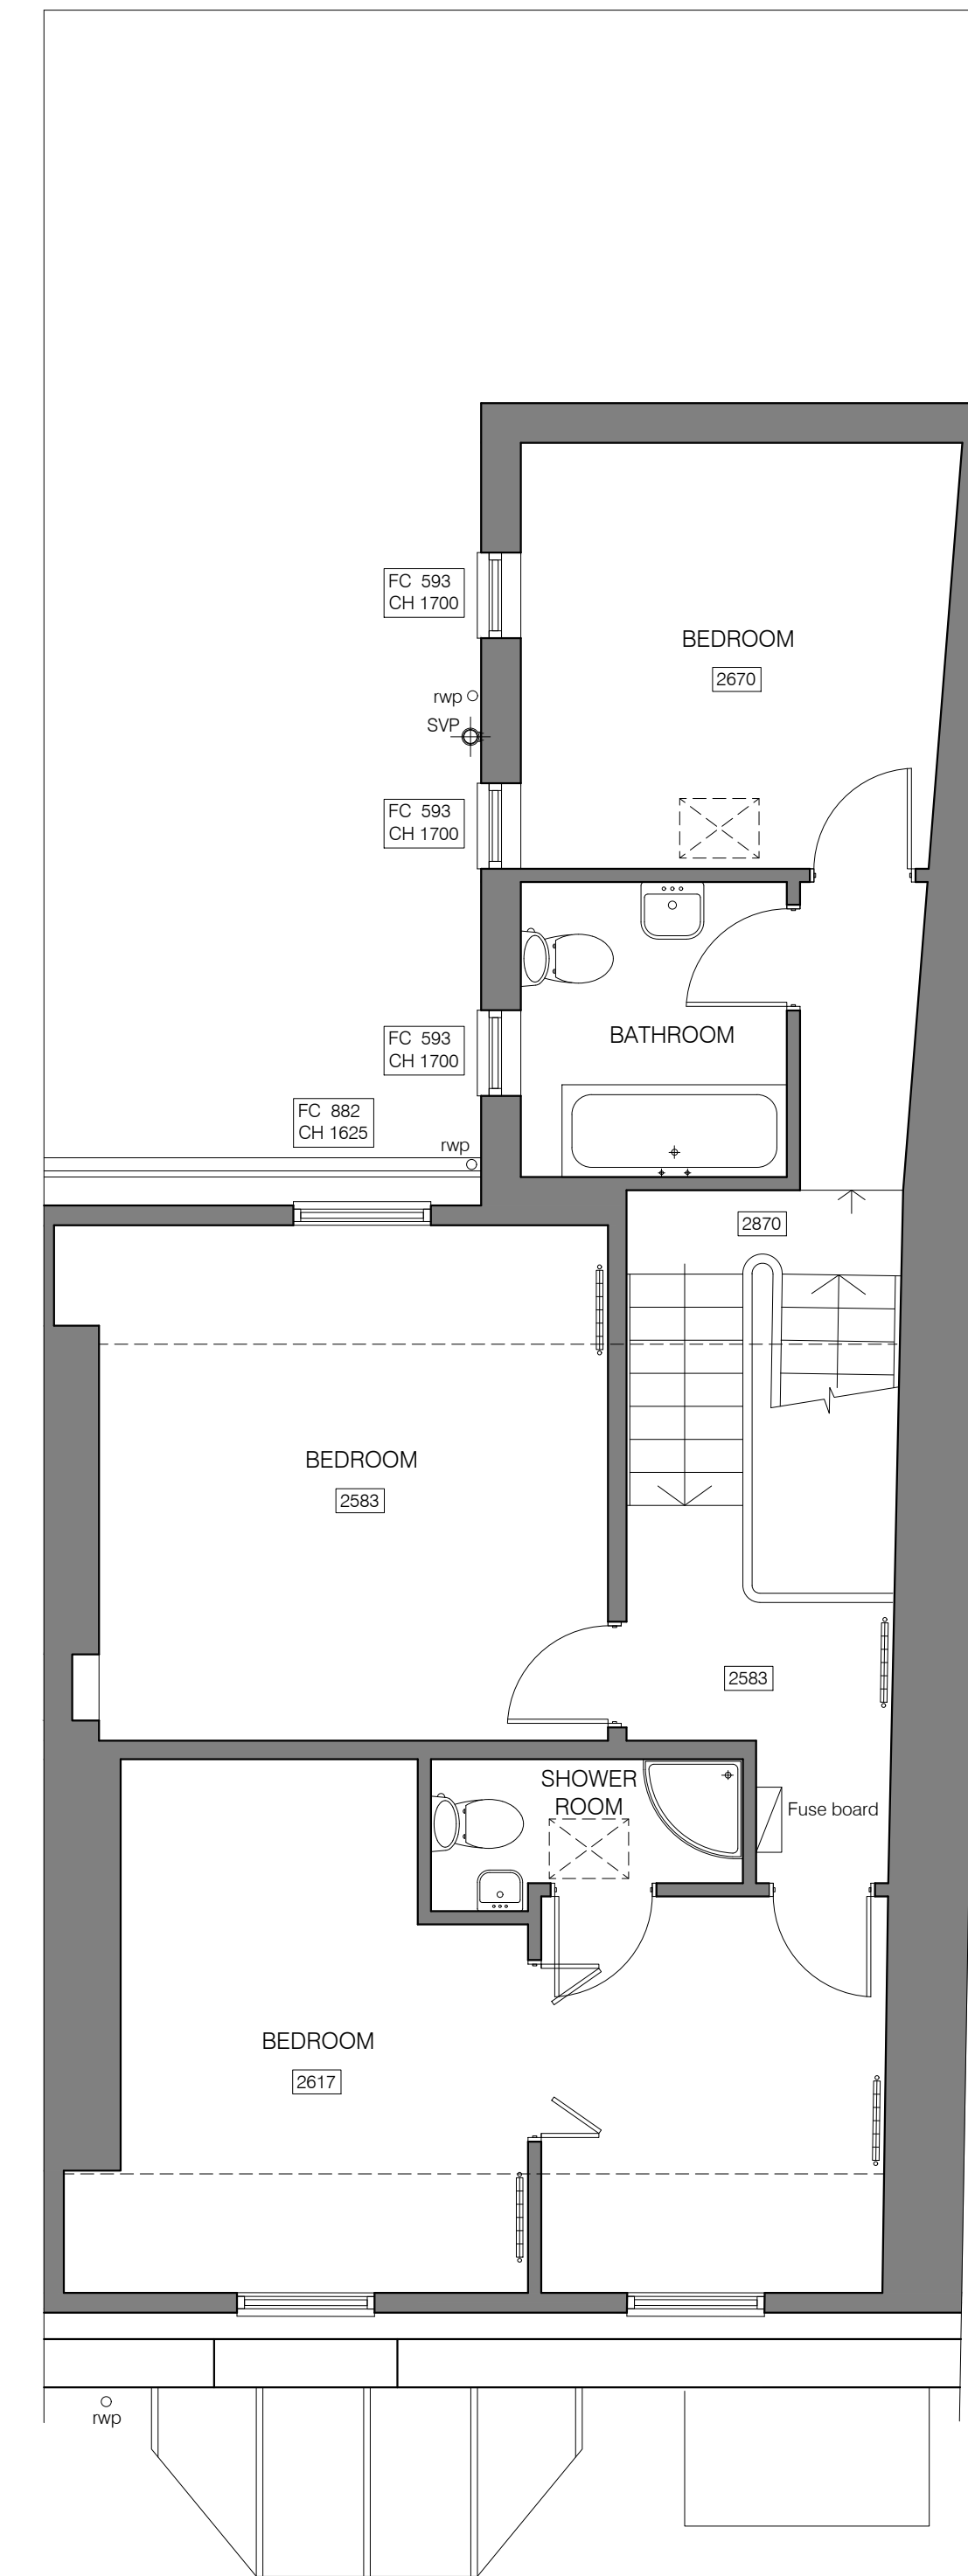

SECOND FLOOR PLAN

- KEY:
- Existing Walls and partitions
  - Existing loft hatch
  - Existing electric radiator
  - Rainwater pipe
  - Soil and Vent pipe