


EXISTING FRONT / STREET ELEVATION 1:50



EXISTING REAR ELEVATION 1:50

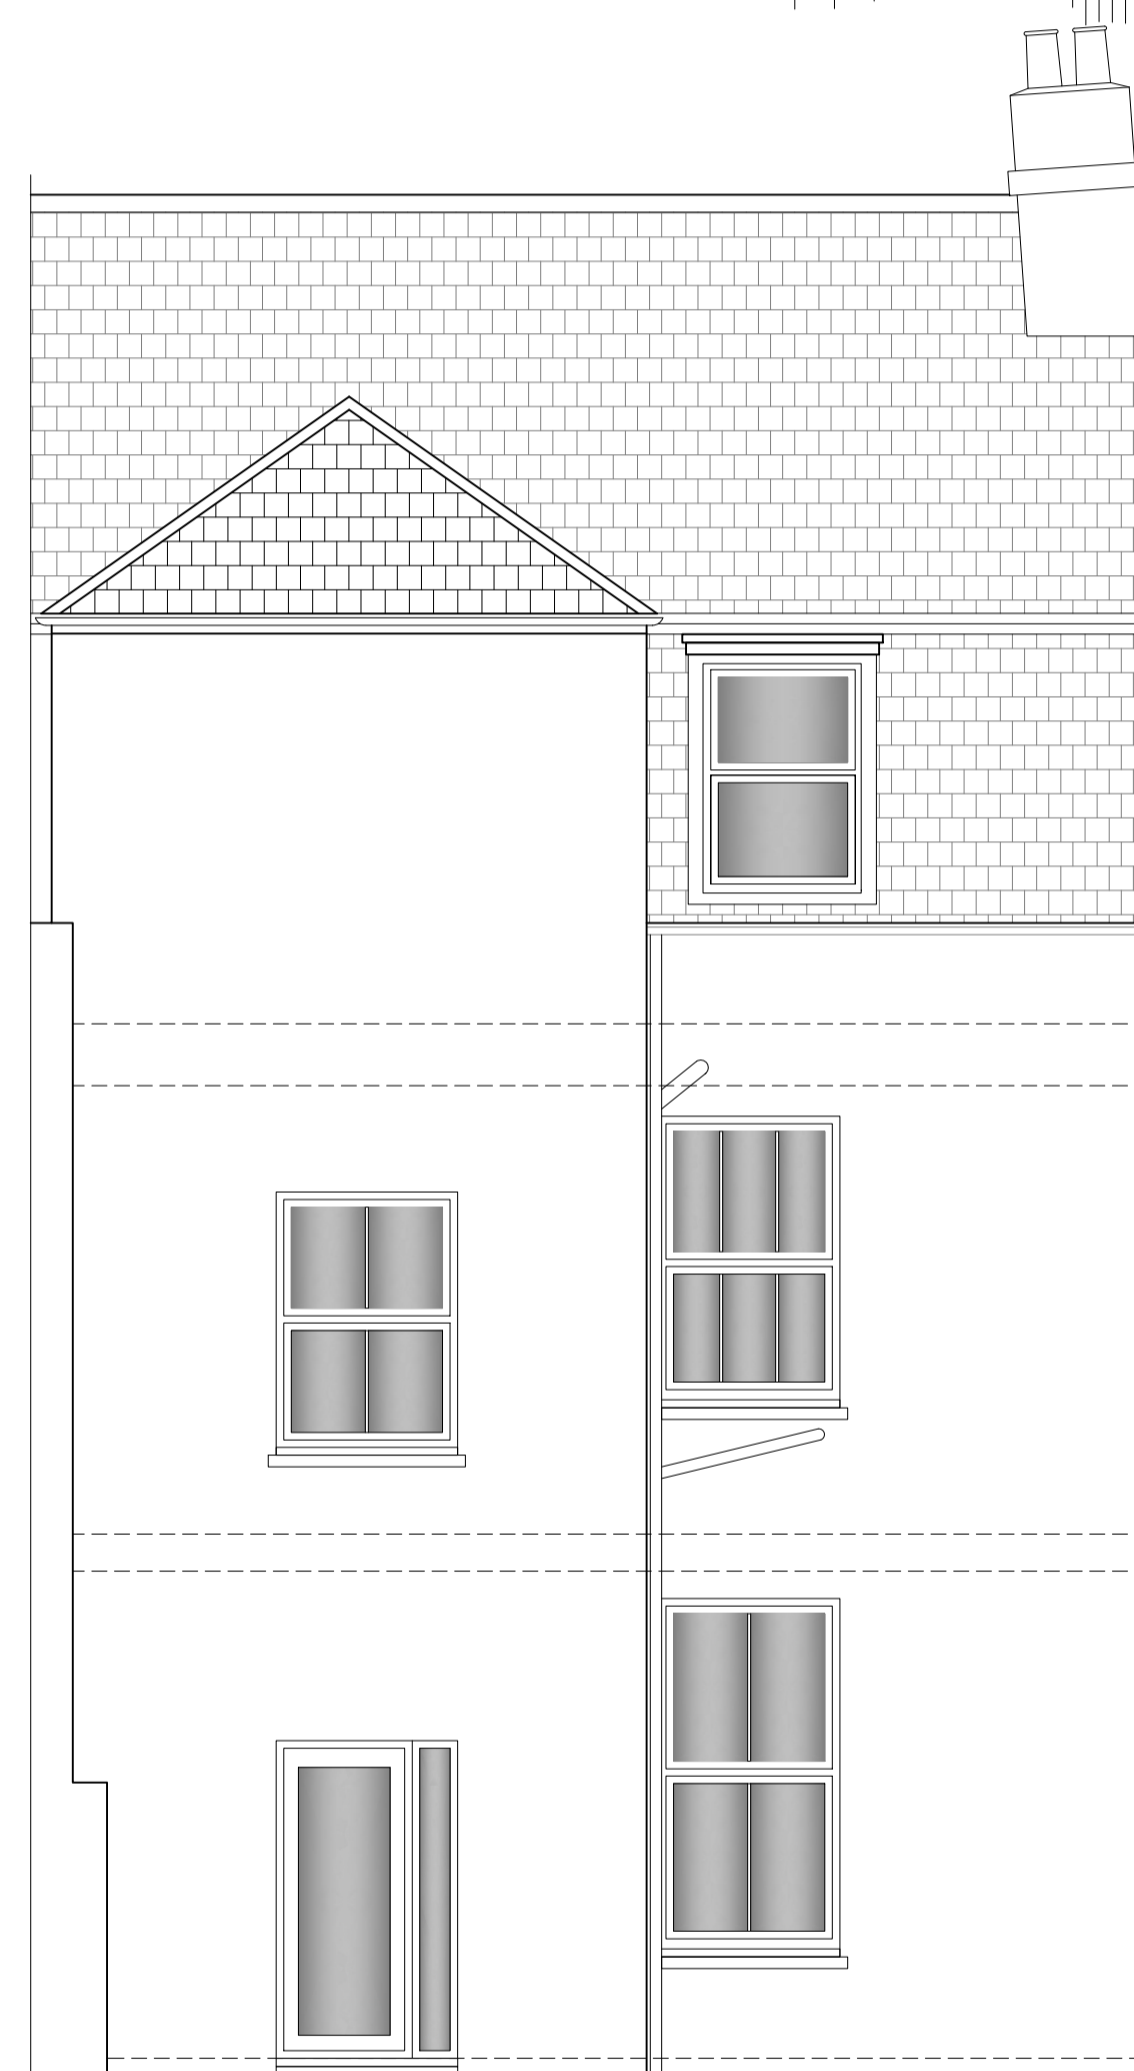

EXISTING CROSS SECTION / SIDE ELEVATION 1:50