


All dimensions and levels are to be checked on site by the contractor prior to preparation of shop drawings and commencement of works on site.

Do not scale from this drawing.

This drawing and the copyrights and patents therein are the property of ig9 and may not be used or reproduced without prior written consent.

This drawing is to be read in conjunction with all relevant consultant's and/or specialist's drawings/documents and any discrepancies or variations are to be notified to ig9 Limited before the affected work commences.

All windows to have secondary glazing installed internally within the reveals.

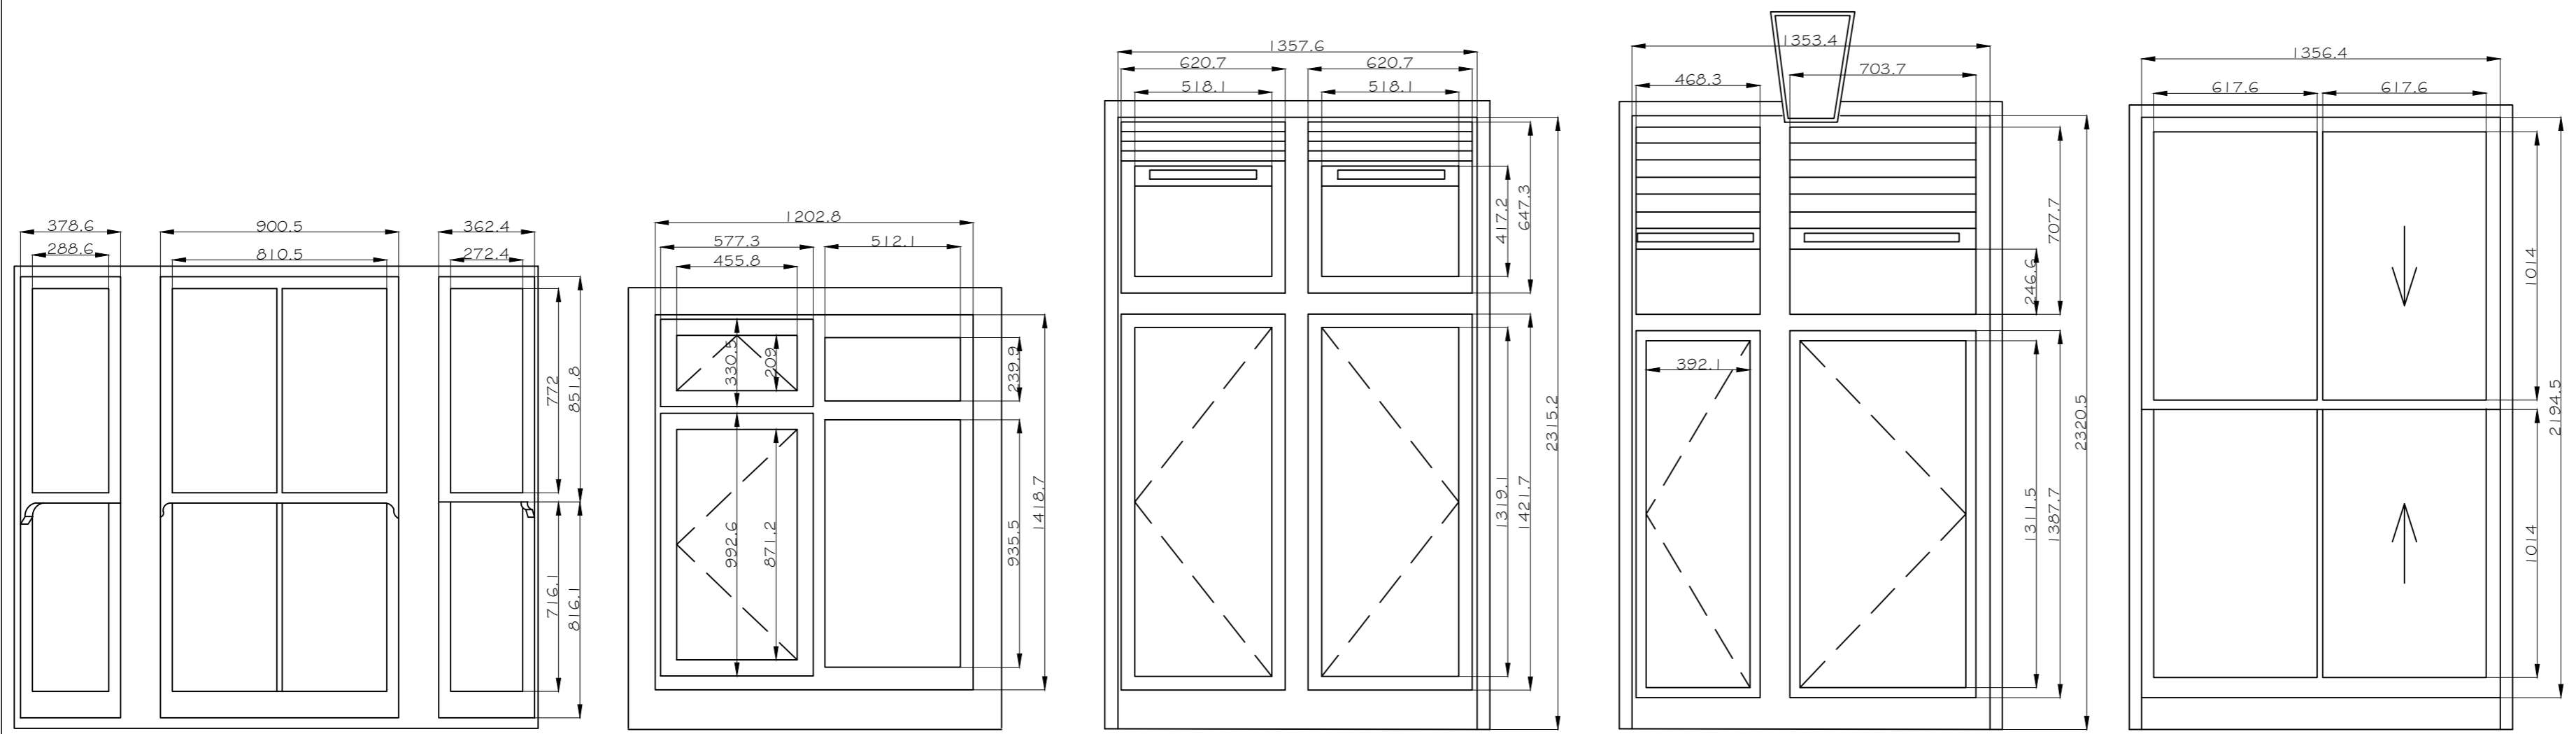


Type I

Type J


Type K

Type L


Type M

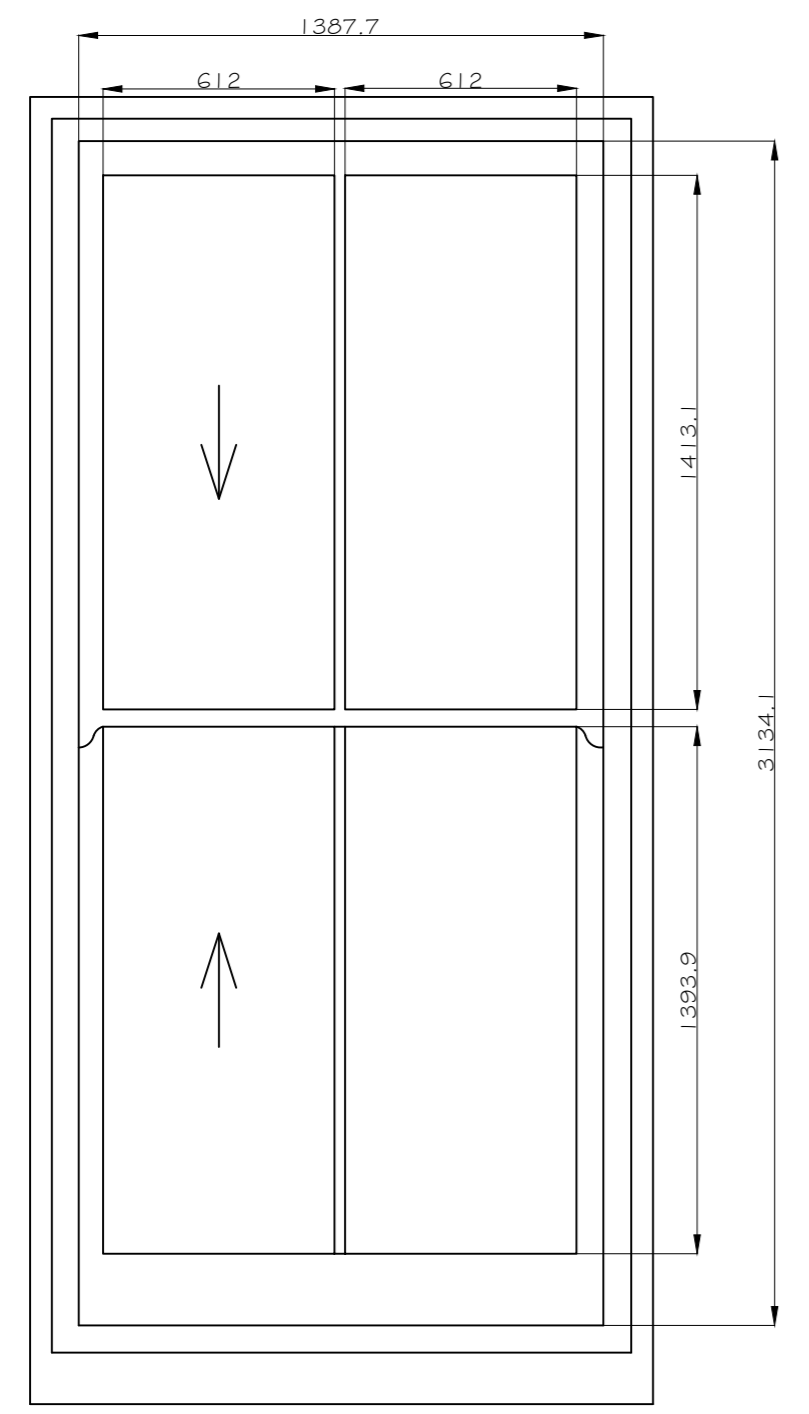


Type N

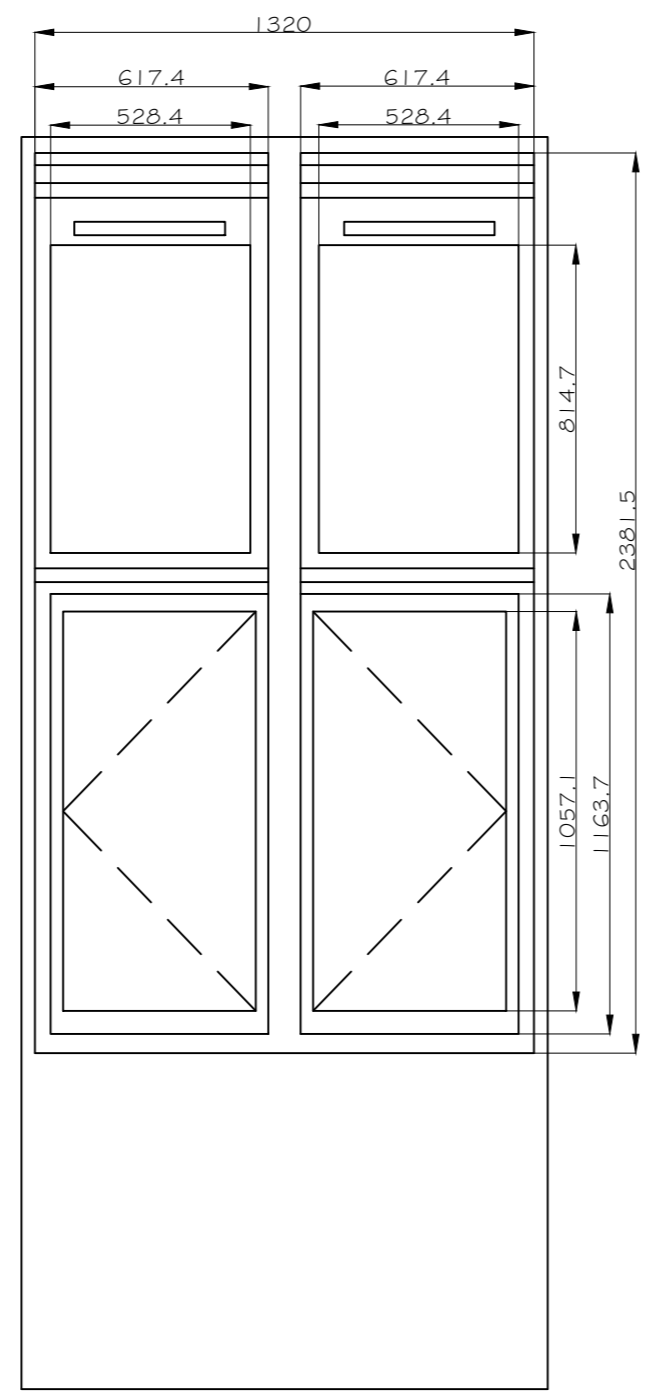

Type O

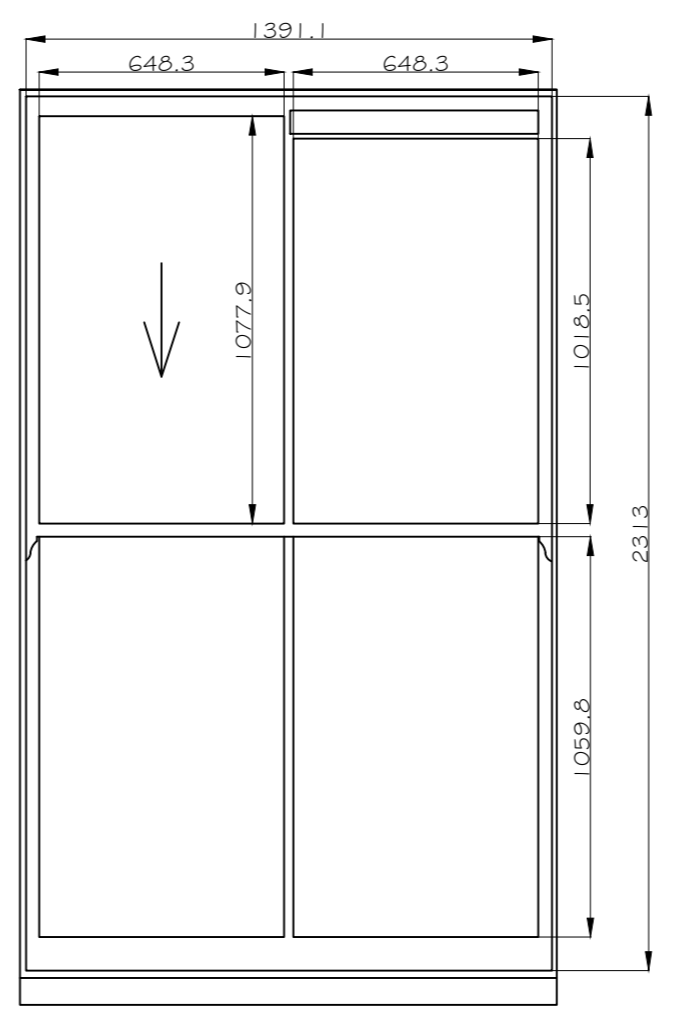

Type P

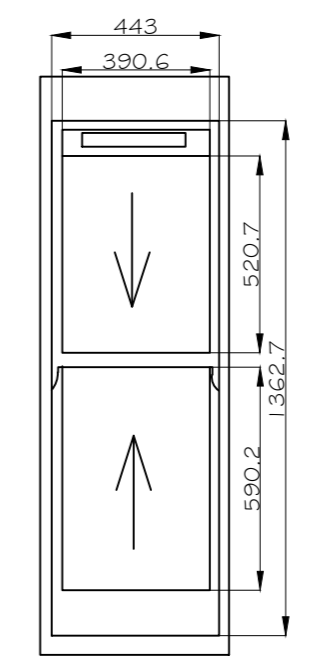

Type Q



PI	Sept 2023	Planning Application
Rev	Date	Description
		11 Riverside Building Trinity Buoy Wharf 64 Orchard Place London E14 0FF t. 0207 538 4646 e. info@ig9.co.uk w. www.ig9.co.uk
		Building Surveying Project Management Cost Consultants Consulting Engineers Principal Designer
Client		
Equans Regeneration Limited		
Project		
167 Gloucester Terrace London W2 6DX		
Title		
Proposed Windows and Doors Proposed Windows Types I-Q		
Scale	Drawn By	
1:20@A2	LT	
Date	Checked By	
September 2023	JB	
Drawing No.	Revision	
2223-102330-167GT-09	PI	