
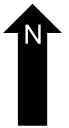
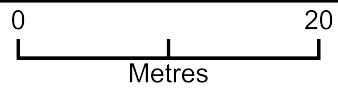


2 Highgate - Block plan

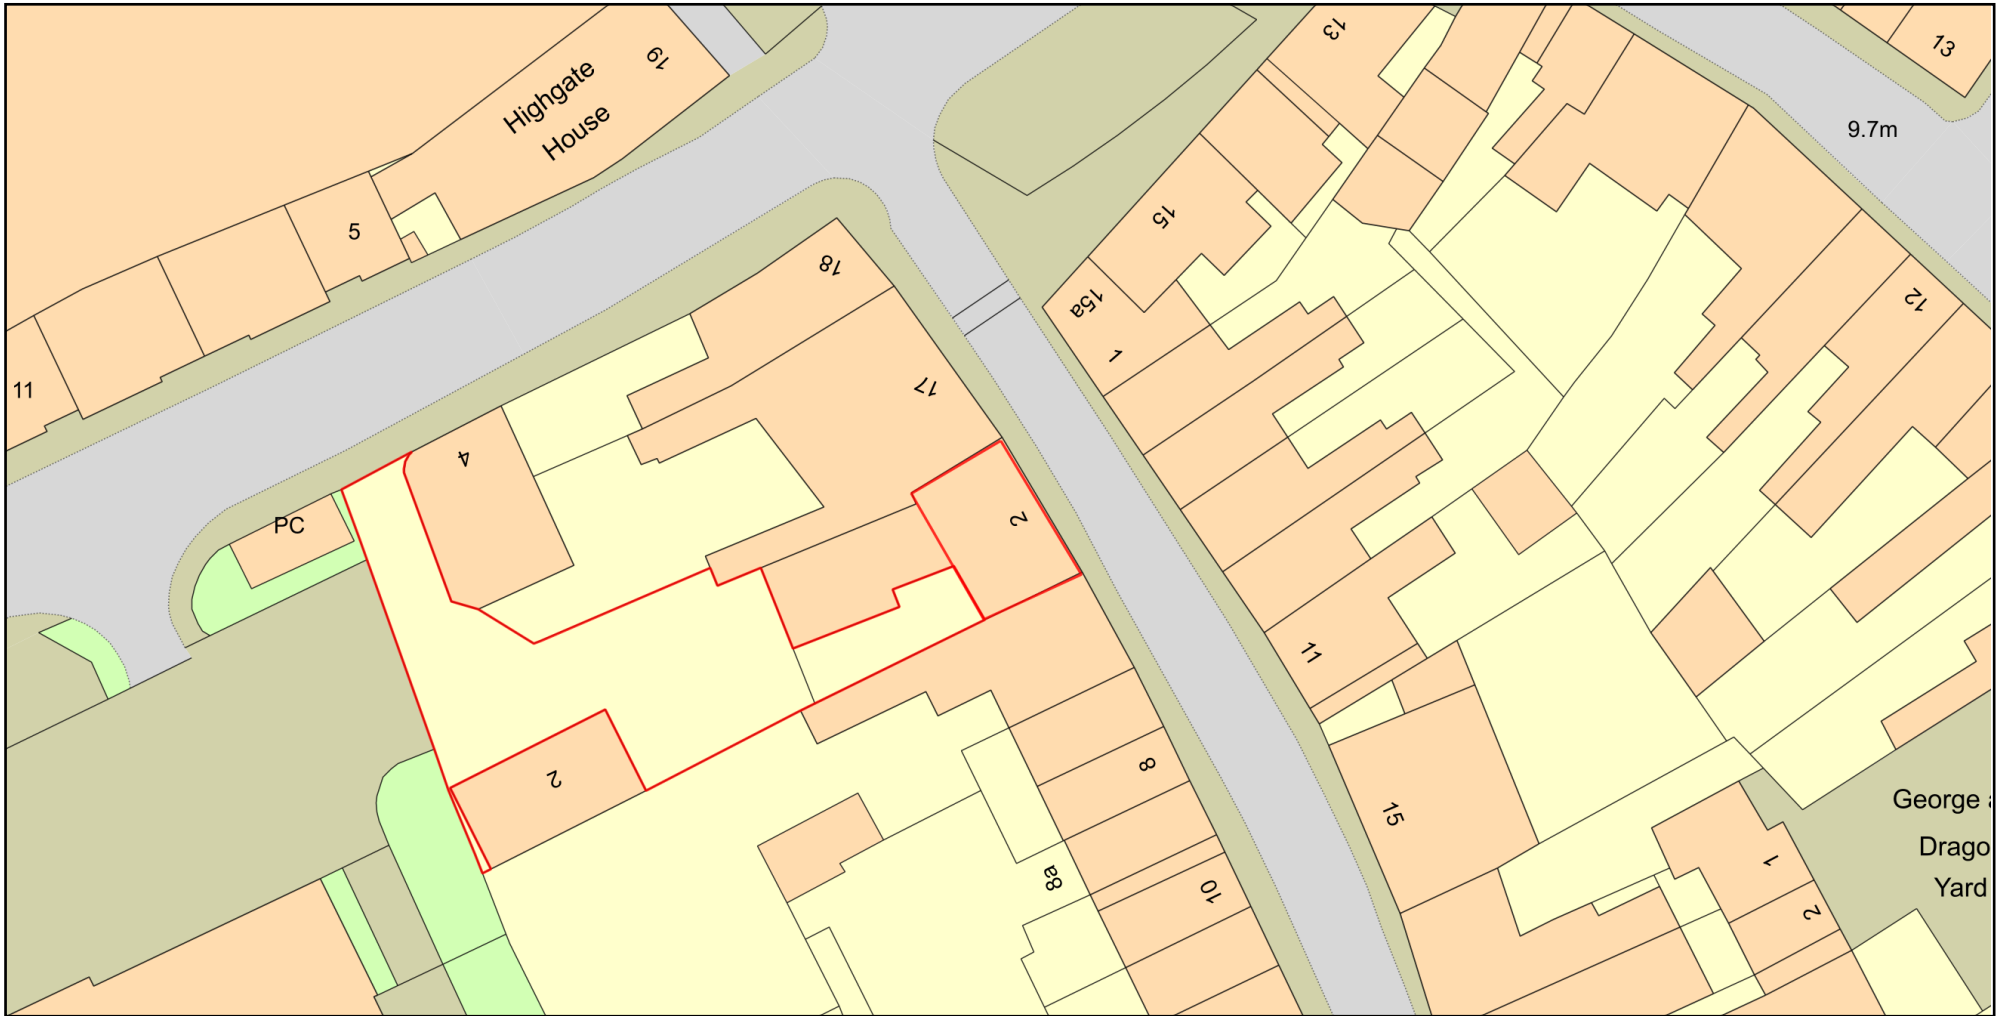

Plan Produced for: Nancy Blackburn
Date Produced: 24 Oct 2023
Plan Reference Number: TQRQM23297131003257
Scale: 1:500 @ A4