

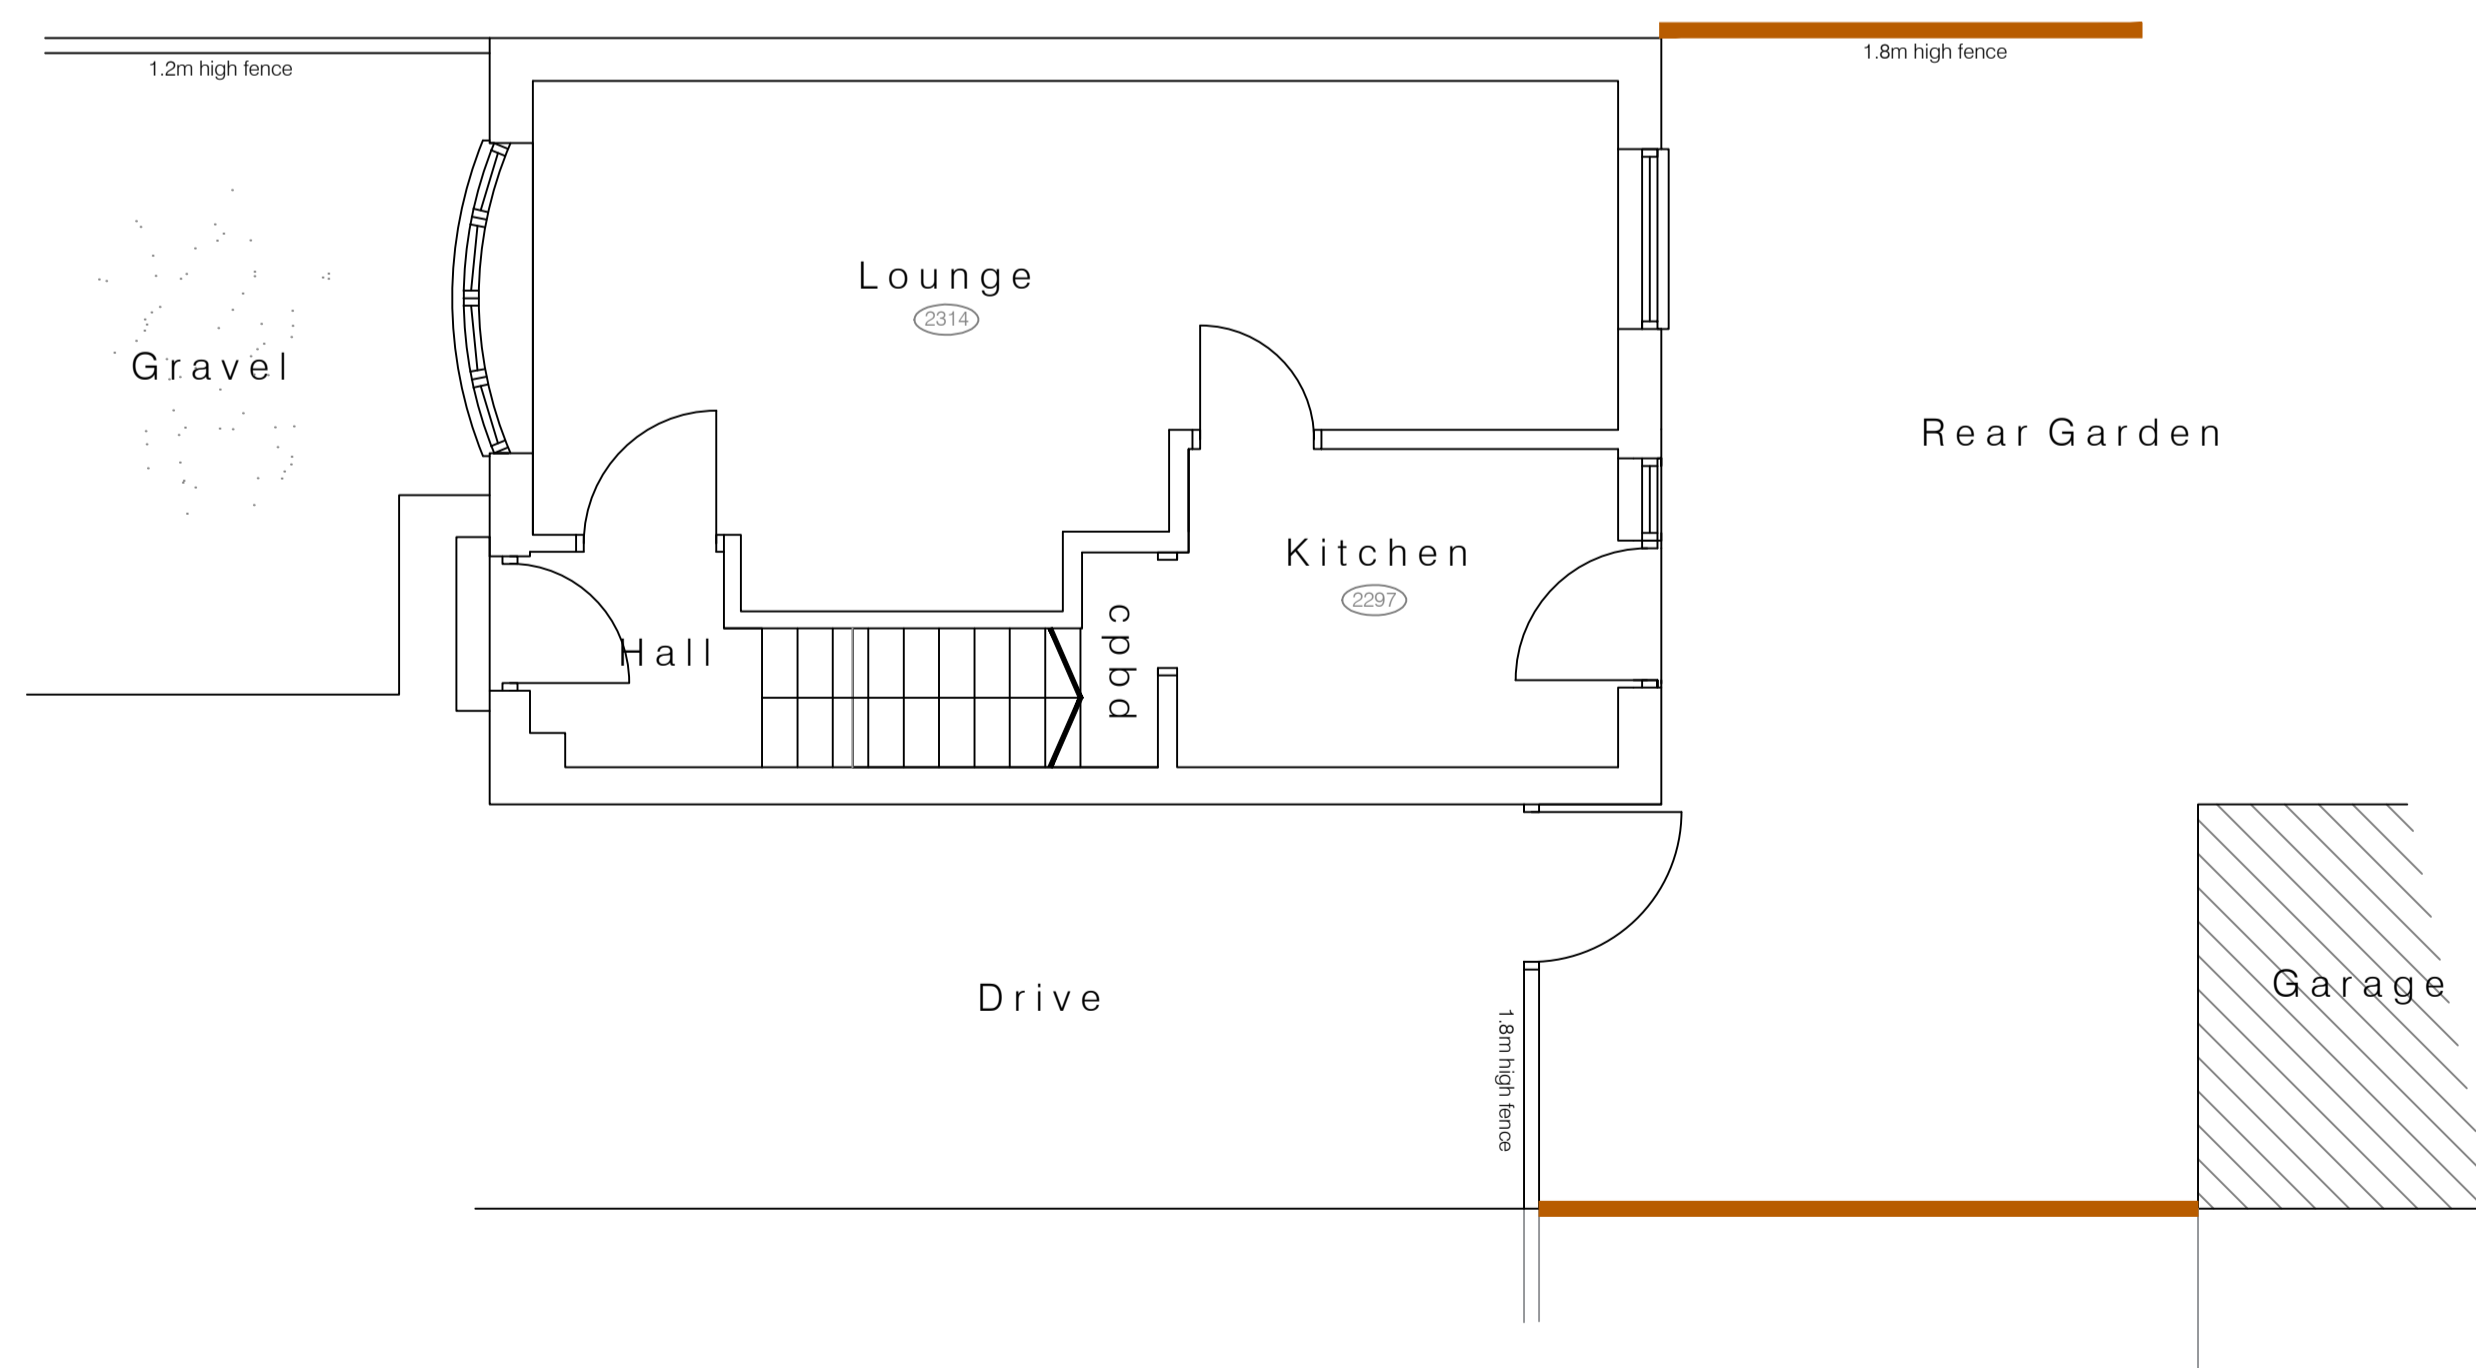
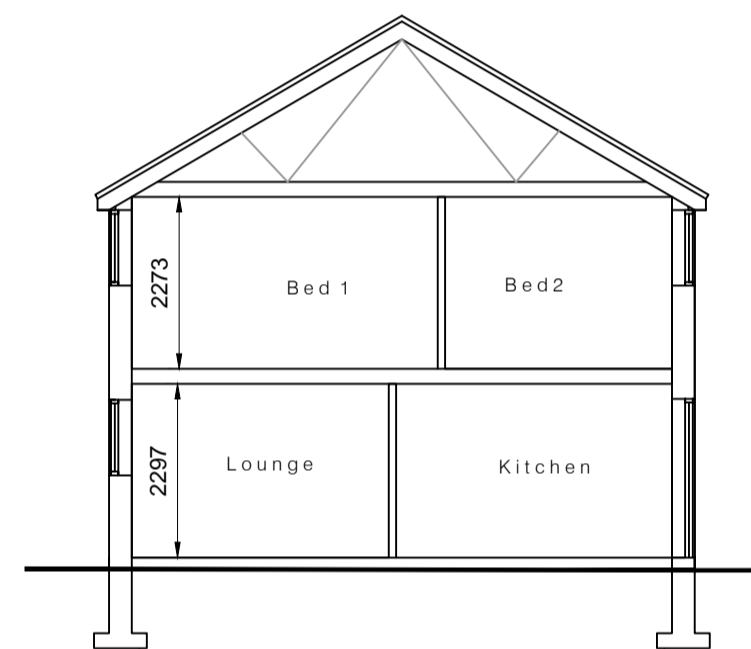
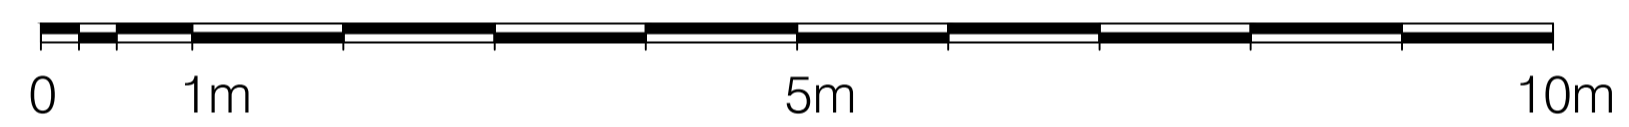
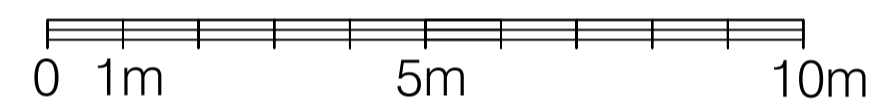


1:100

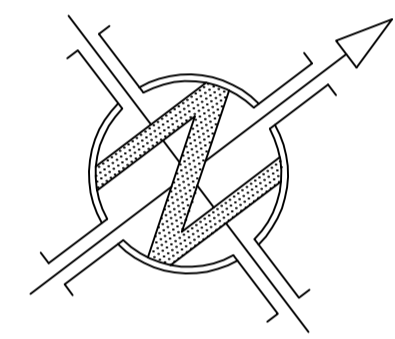

1:50

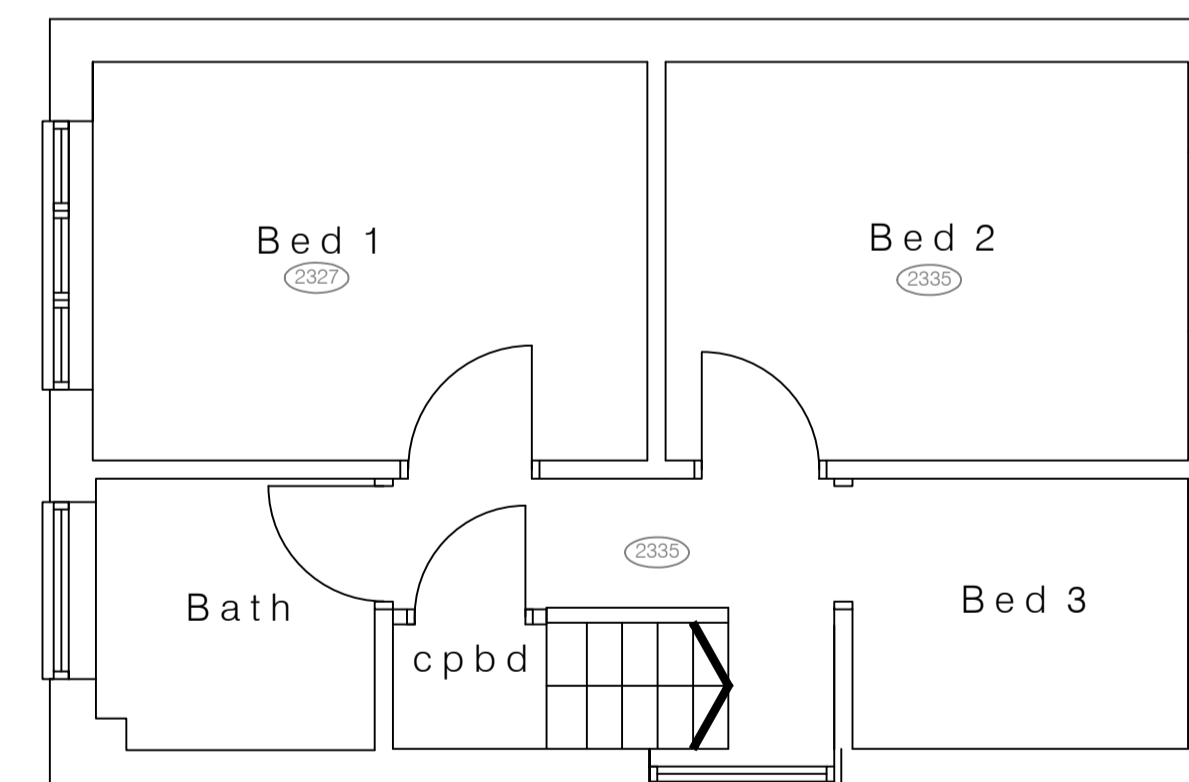

Drawing Title

SURVEY

Drawing Revisions

Revisions	Date	Description	DR	CH

Client

ELM

Job address

39 BEECH AVE
 THORNGUMBALD
 HU12 9QP
 EAST RIDING OF YORKSHIRE

All dimensions must be checked on site and not scaled from this drawing, any discrepancies to be reported to the architect.
 The Contractor shall make a survey of the site and shall be responsible for obtaining all dimensions and levels necessary for the proper construction of works as indicated.

Drawing Status

PLANNING

Date 15/09/23 Checked

Drawing Scale A1- 1:50 & 1:100 Approved

Drawing No. 1536.01 Rev