


1 PROPOSED ELEVATION 1
 1 : 100

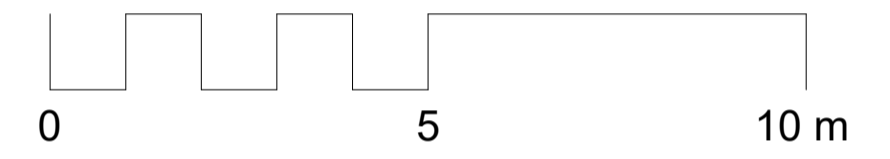

2 PROPOSED ELEVATION 2
 1 : 100



3 PROPOSED ELEVATION 3
 1 : 100



4 PROPOSED ELEVATION 4
 1 : 100

2	311023 AT	Issued to planning
1	03/03/23 AT	issued for comment, survey developed

Rev.	DD/MM/YY	Initials - Description
------	----------	------------------------

at | Designed Ltd.
 at | Designed Ltd. T +44 (0)7566 854 732
 25 Woodend Drive Andy@atdesigned.com
 Ascot, SL5 9BD www.atdesigned.com

Project: Grenville St Marys Hill Ascot

Client: Mr and Mrs Longley
 Drawing: Proposed Elevations

Date: 06/23/15
 Scale: 1 : 100 @ A1
 Drawn By: AT
 Drawing No: 1557_0005
 Revision: 2

Preliminary [X] Tender [] Construction []