




Site Location Plan
Scale 1:1250

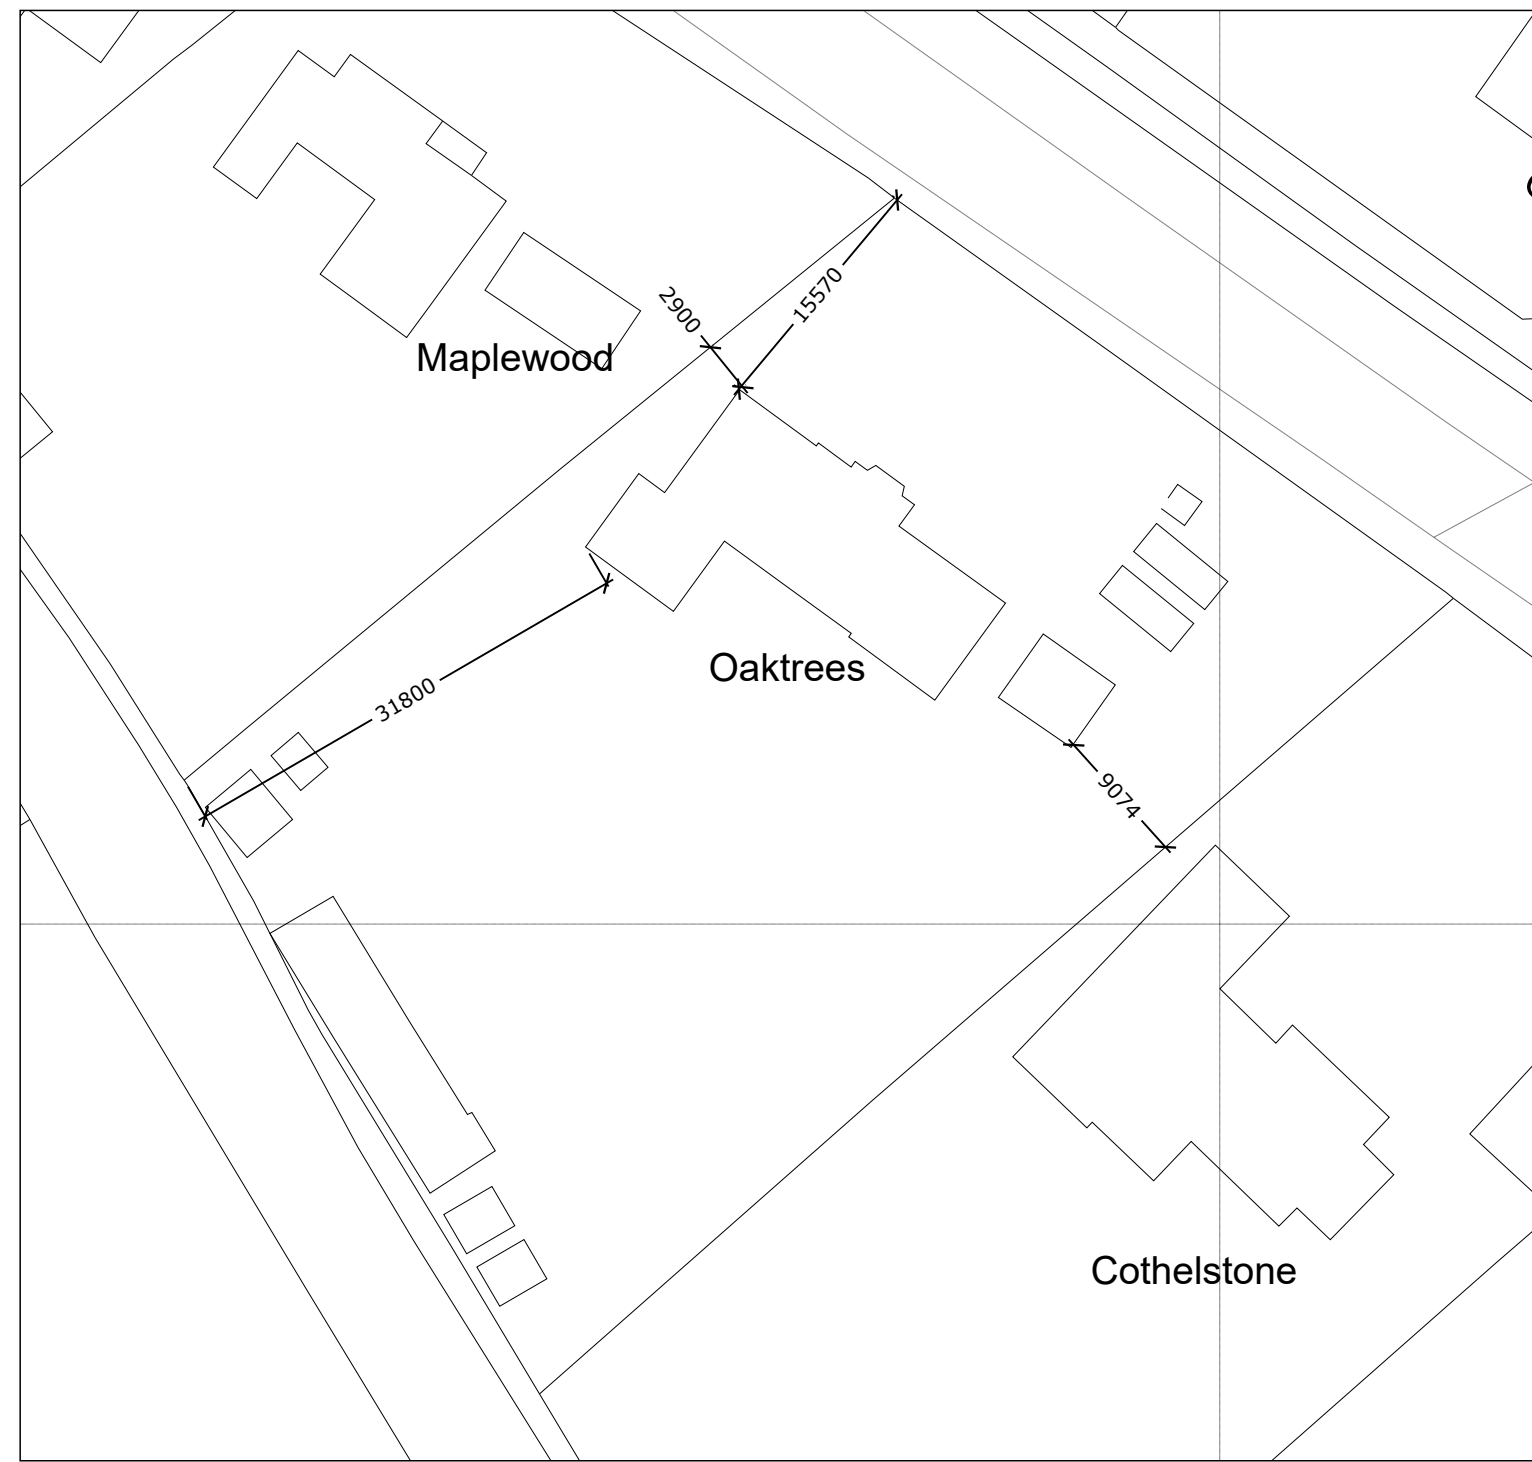

Block Plan Existing
Scale 1:500



Block Plan Proposed
Scale 1:500

Notes

This drawing and design is for use solely in connection with the project described below. The drawing and design is the property of AJ Day RIBA and must not be reused, loaned or copied without written consent. All dimensions and setting out to be checked on site before construction. Do not scale from the drawing. The drawing is to be read in conjunction with all other information relevant to the project. Any apparent discrepancy is to be brought to the attention of AJ Day RIBA.

©AJ Day RIBA

REV	AMENDMENT	BY	CHECK	DATE
-	Planning Issue	AJD		06.07.23

PLANNING
ISSUE

d-10architects
Tel: 07932 621085 Email: aday@d-10architects.com

TITLE
Site Location Plan
Block Plan
Existing & Proposed

CLIENT
Darlington's Residential Ltd

PROJECT
Oaktrees, Clandon Road

SCALE
1:1250/500@ A1

DATE
June 2023

DRG. No.	REV
3262_100	-