


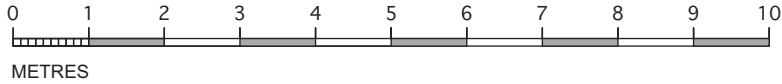

A	09-OCT-2023	PLANNING
REV	DATE	AMENDMENTS



S GRAHAM ARCHITECTS



S GRAHAM ARCHITECTS LTD
69 WILLOW LANE
LANCASTER
LA1 5PR

01524 383 160

mail@sgrahamarchitects.co.uk

PROJECT : 125 ELAINE AVENUE
ROCHESTER, KENT ME2 2YP

SCALE : 1:100 @ A3

STATUS : PLANNING
DRAWING TITLE : PROPOSED
ELEVATION 02

DRAWING NO : 2332 - 171

A ©