


Clarance Cottage, High Street, Stebbing

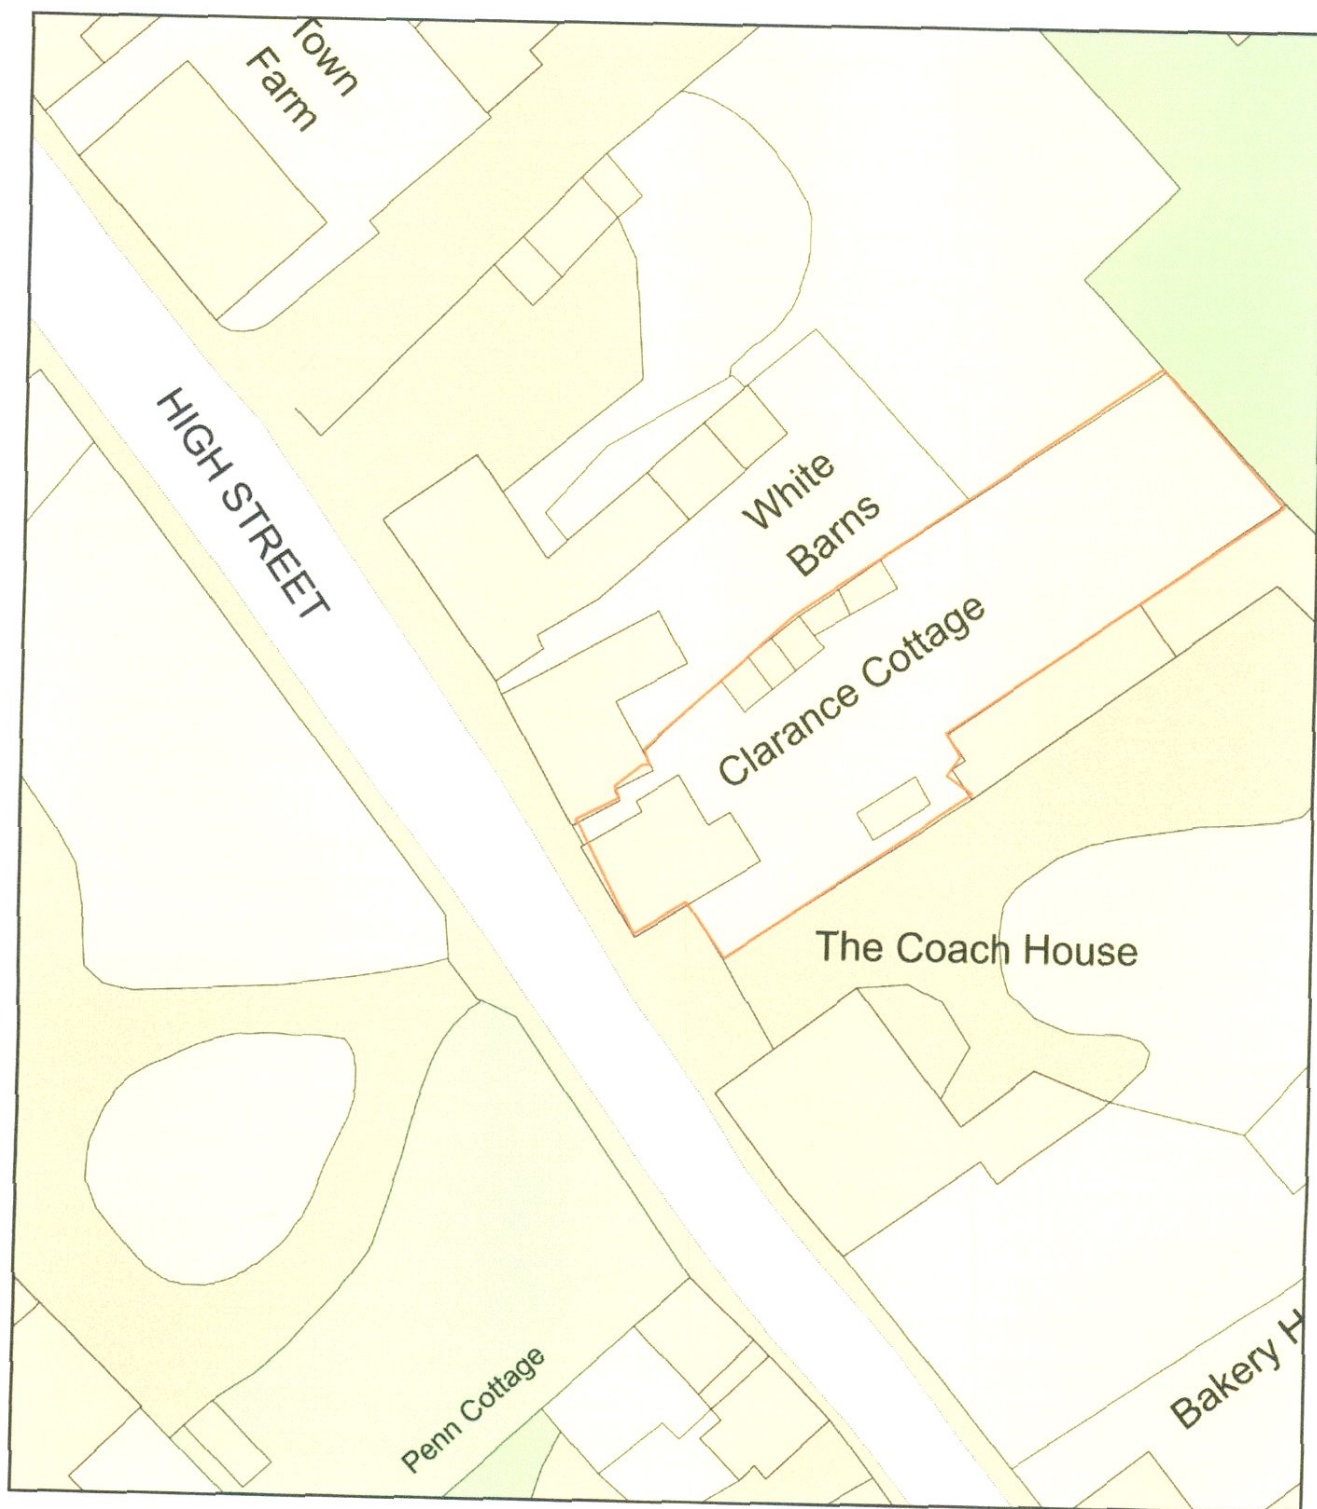

Plan Produced for: Mr B Riley
Date Produced: 04 Feb 2021
Plan Reference Number: TQRQM21035190720549
Scale: 1:500 @ A4