


PROPOSED SIDE ELEVATION A

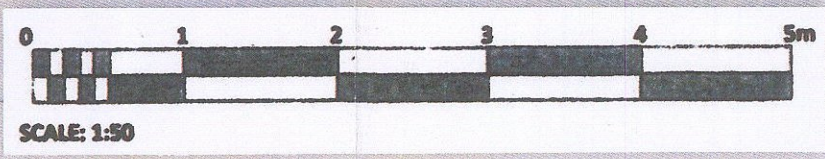

Scale 1:50

<b>CLIENT:</b> Mr J. STEPHENS & Miss K. BERNARD
<b>PROJECT TITLE:</b> CASA MIA STORTFORD ROAD CLAVERING CB 11 4 PE
<b>DRAWING TITLE:</b> PROPOSED SIDE ELEVATION A
<b>DRAWING NO:</b> P/ 18
<b>DATE:</b> 15. 10. 2023
<b>REVISION:</b> - B
<b>SCALE:</b> 1 : 50 @ A3
<b>DRAWN:</b> KB