


PROPOSED SIDE ELEVATION B

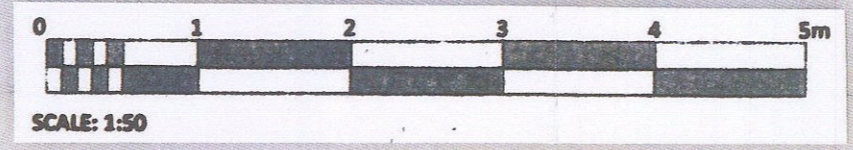

Scale 1:50

CLIENT: Mr J. STEPHENS & Miss K. BERNARD
PROJECT TITLE: CASA MIA STORTFORD ROAD CLAVERING CB 11 4 PE
DRAWING TITLE: PROPOSED SIDE ELEVATION B
DRAWING NO: P / 19
DATE: 16.10.2023
REVISION: - B
SCALE: 1 : 50 @ A3
DRAWN: KB