


PROPOSED SECTION C-C

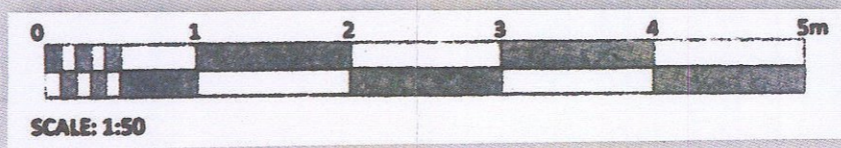

Scale 1:50

CLIENT: Mr J. STEPHENS & Miss K. BERNARD
PROJECT TITLE: CASA MIA STORTFORD ROAD CLAVINGING CB 11 4 PE
DRAWING TITLE: PROPOSED SECTION C - C
DRAWING NO: P / 22
DATE: 17. 10. 2023
REVISION: - B
SCALE: 1 : 50 @ A3
DRAWN: KB