




- NOTES**
- THE CONTRACTOR MUST CHECK AND CONFIRM DIMENSIONS
 - ALL DISCREPANCIES MUST BE REPORTED AND RESOLVED BY THE ARCHITECT BEFORE WORKS COMMENCES.
 - THIS DRAWING IS NOT TO BE SCALED.
 - ALL WORKS AND MATERIALS TO BE IN ACCORDANCE WITH CURRENT APPLICABLE STATUTORY LEGISLATION AND TO COMPLY WITH RELEVANT CODE OF PRACTICE AND BRITISH STANDARDS.



| |
|--|
| CLIENT: MR J STEPHENS & MISS K BERNARD |
| ADDRESS: CASA MIA STORTFORD ROAD CLAVERING CB11 4PE |
| DRAWING TITLE: PROPOSED BLOCK PLAN |
| DRAWING NO: P/03 |
| DATE: 12.04.2023 |
| REVISION: A |
| SCALE: 1:500 @ A3 |

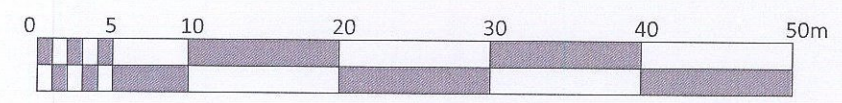

SCALE: 1:500

SCALE: 1:500