




- NOTES**
- THE CONTRACTOR MUST CHECK AND CONFIRM DIMENSIONS
  - ALL DISCREPANCIES MUST BE REPORTED AND RESOLVED BY THE ARCHITECT BEFORE WORKS COMMENCE.
  - THIS DRAWING IS NOT TO BE SCALED.
  - ALL WORKS AND MATERIALS TO BE IN ACCORDANCE WITH CURRENT APPLICABLE STATUTORY LEGISLATION AND TO COMPLY WITH RELEVANT CODE OF PRACTICE AND BRITISH STANDARDS.

SCALE: 1:1250

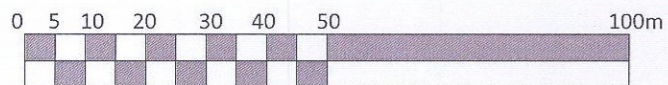

SCALE: 1:1250

<b>CLIENT:</b> MR J STEPHENS & MISS K BERNARD
<b>ADDRESS:</b> CASA MIA STORTFORD ROAD CLAVERING CB11 4PE
<b>DRAWING TITLE:</b> LOCATION PLAN
<b>DRAWING NO:</b> P/01
<b>DATE:</b> 12.04.2023
<b>REVISION:</b> A
<b>SCALE:</b> 1:1250 @ A3