


NOTES

- THE CONTRACTOR MUST CHECK AND CONFIRM DIMENSIONS
- ALL DISCREPANCIES MUST BE REPORTED AND RESOLVED BY THE ARCHITECT BEFORE WORKS COMMENCES.
- THIS DRAWING IS NOT TO BE SCALED.
- ALL WORKS AND MATERIALS TO BE IN ACCORDANCE WITH CURRENT APPLICABLE STATUTORY LEGISLATION AND TO COMPLY WITH RELEVANT CODE OF PRACTICE AND BRITISH STANDARDS.



SIDE ELEVATION

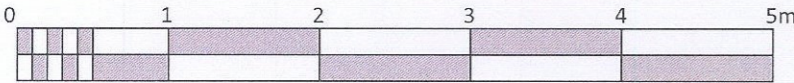

SCALE: 1:50

CLIENT: MR J STEPHENS & MISS K BERNARD
ADDRESS: CASA MIA STORTFORD ROAD CLAVERING CB11 4PE
DRAWING TITLE: EXISTING SIDE ELEVATION
DRAWING NO: P/09
DATE: 12.04.2023
REVISION: A
SCALE: 1:50 @ A3