



Site Location Plan scale : 1:1250

Do not scale dimensions from this drawing
 The survey information shown on this drawing is based on a survey prepared by a third party and TSH Architects accept no responsibility for the accuracy or completeness of the survey

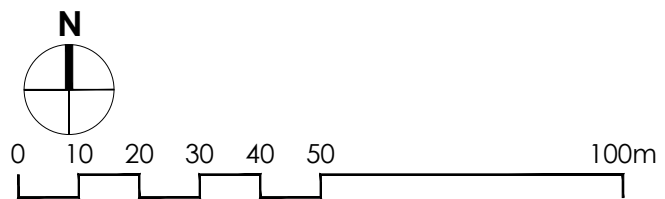

© Towle Spurring Hardy Ltd

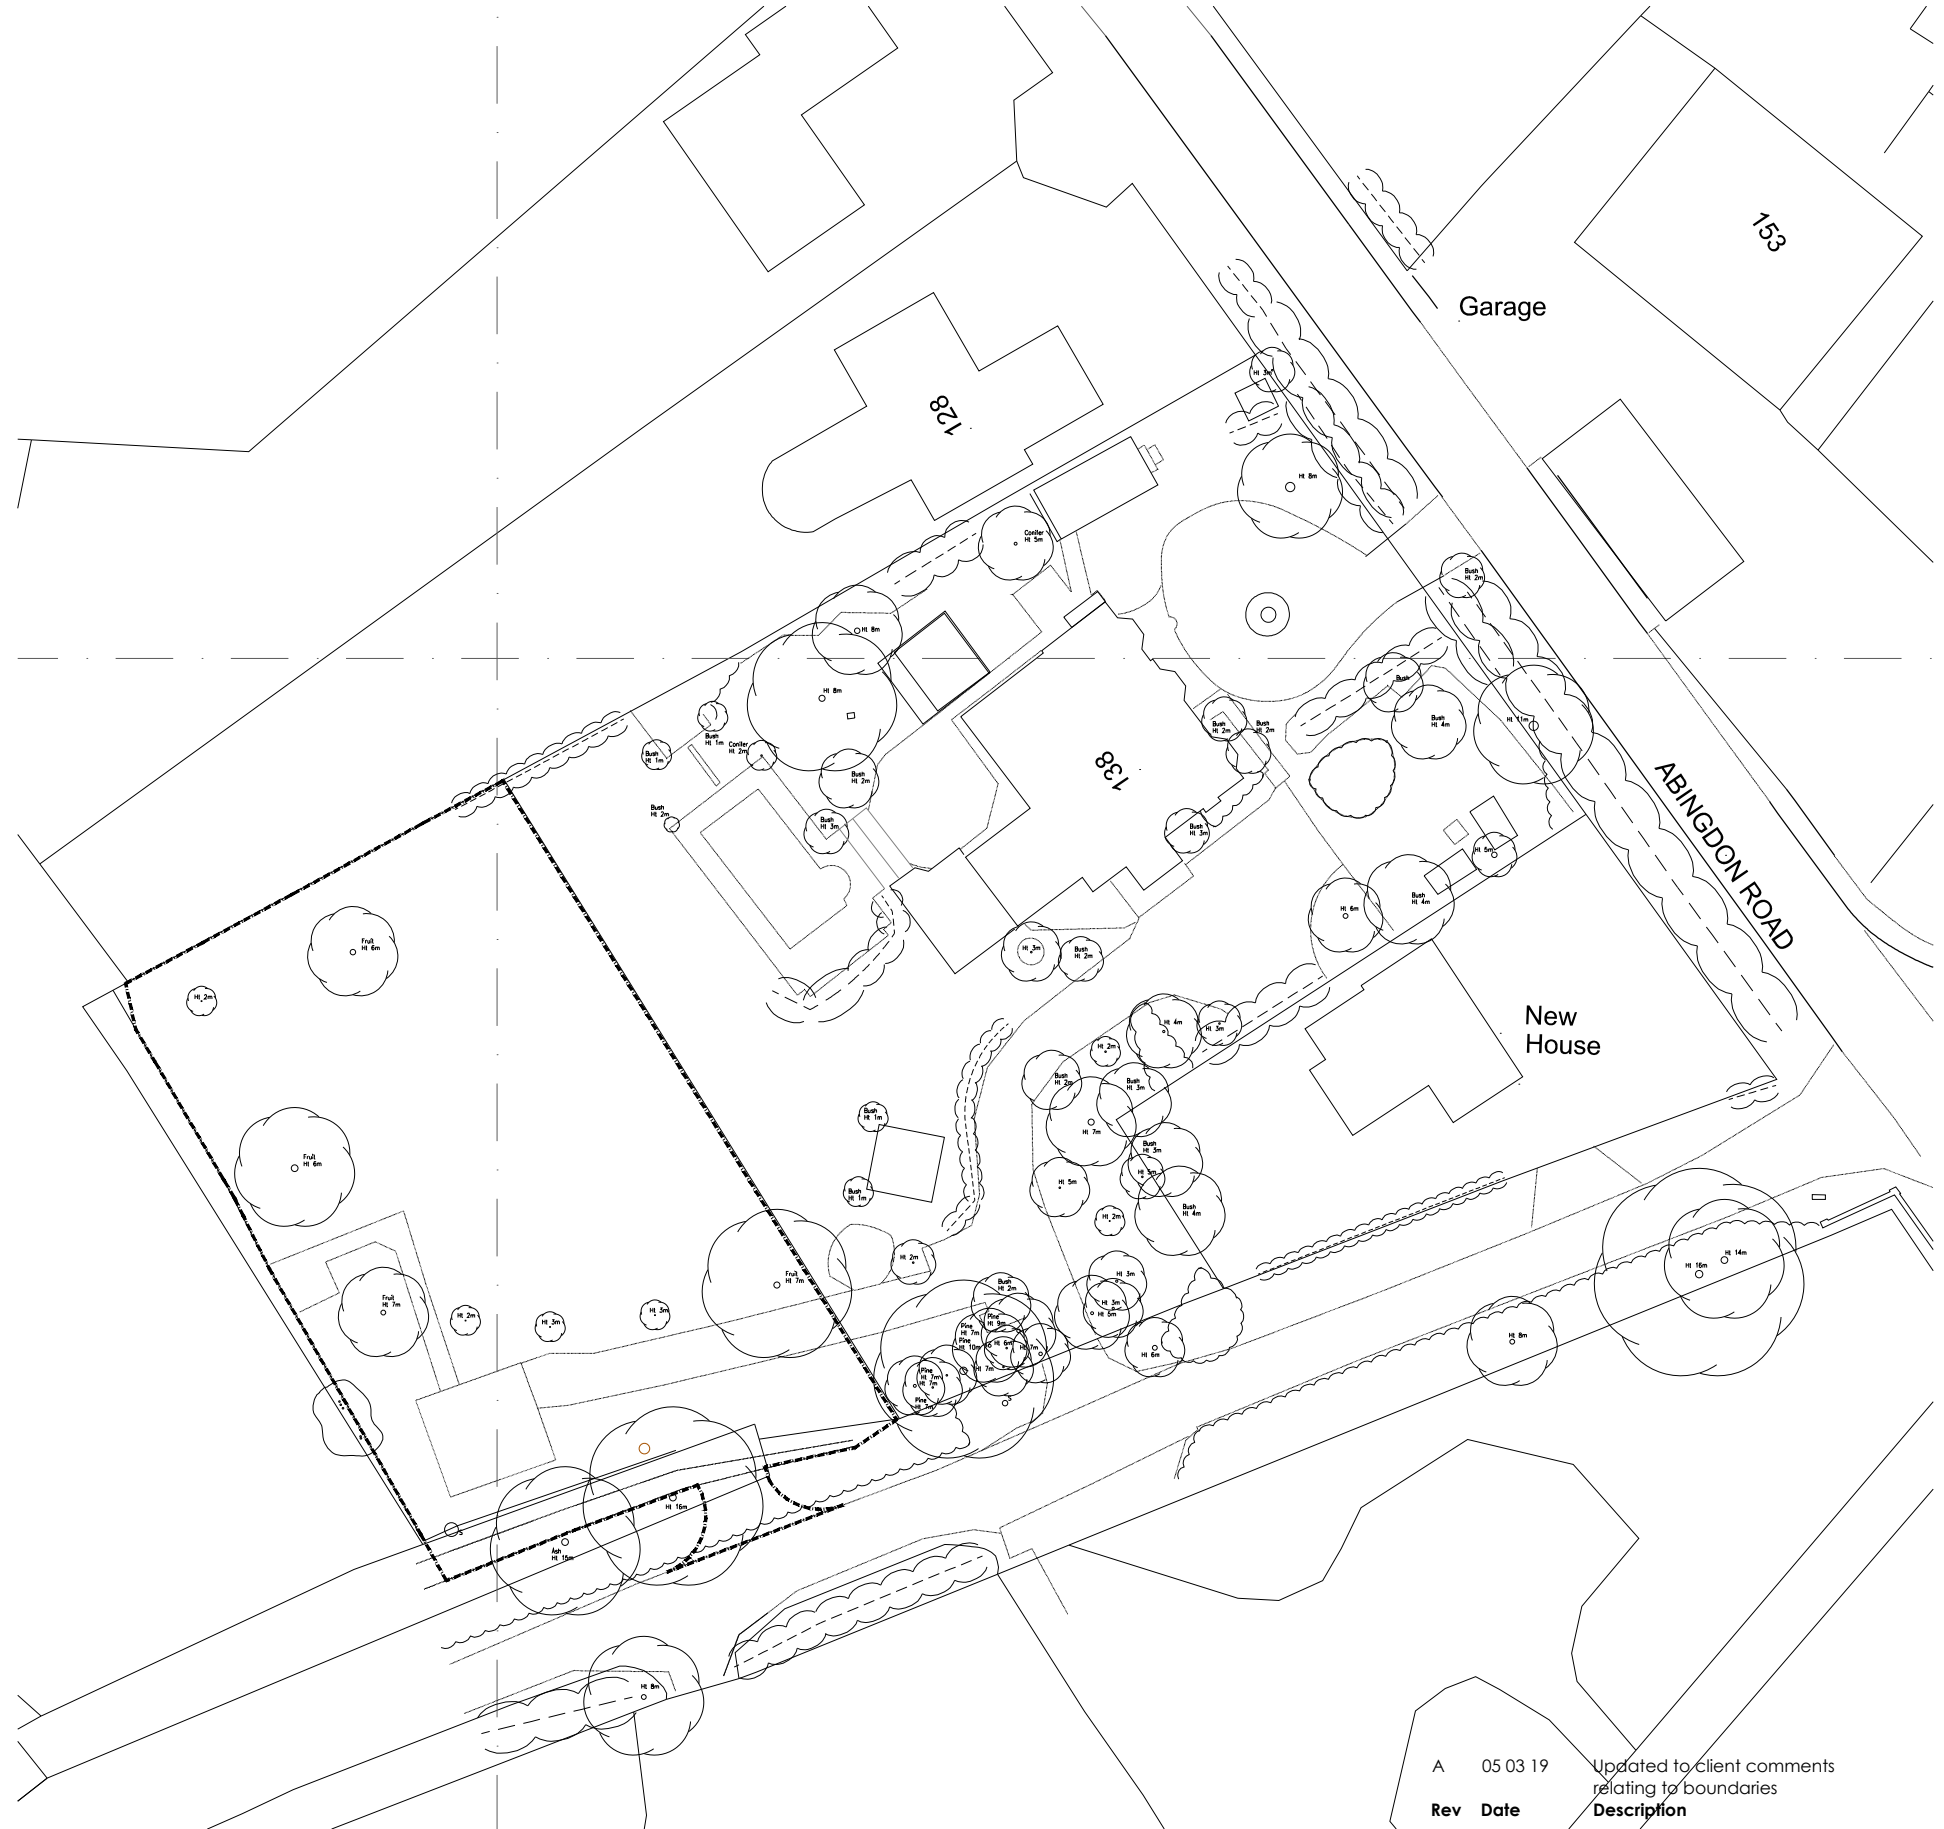

Site Block Plan scale : 1:500

Rev	Date	Description
A	05/03/19	Updated to client comments relating to boundaries



Tel: 01865 861281
 tsharchitects.co.uk

Land to RO	Date: 11/01/2019
138 Abingdon Road	Scale: as shown@A3
Stanlake	Status: Planning
Site Location Plan	Drawn: KEM
Existing Block Plan	Revision: A
2018036 - A - PL - 001	