


Do not scale dimensions from this drawing


The survey information shown on this drawing is based on a survey prepared by a third party and TSH Architects accept no responsibility for the accuracy or completeness of the survey

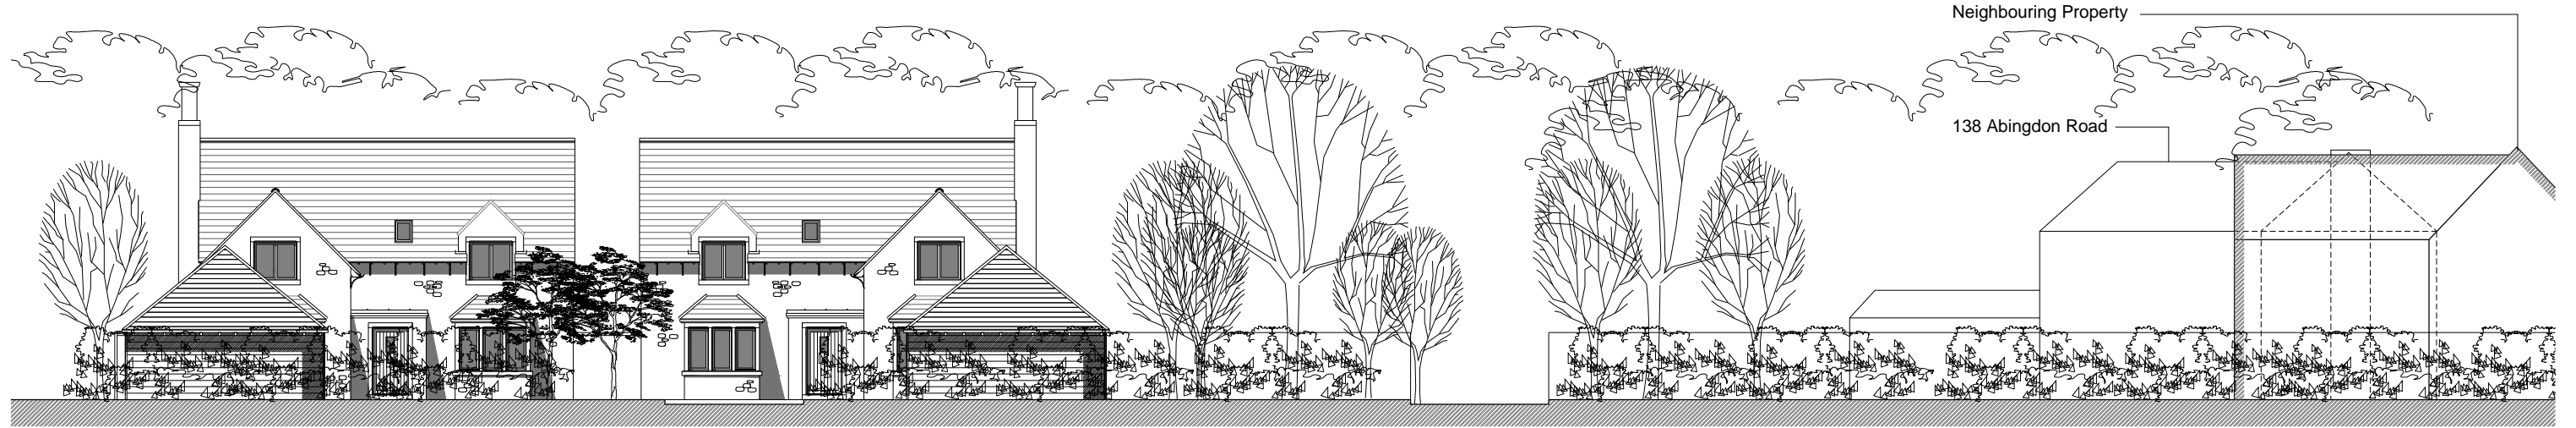

Street Elevation scale 1: 100



Street Elevation scale 1: 200

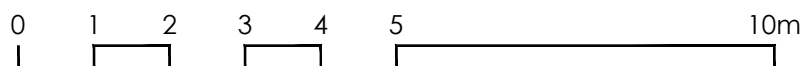

© Towle Spurring Hardy Ltd

Neighbouring Property

138 Abingdon Road

A	YY/MM/DD	Description
Rev	Date	



Tel: 01865 861281
tsharchitects.co.uk

Land to RO	Date: 21/01/2019
138 Abingdon Road	Scale: as shown@A3
Stanlake	Status: Planning
Proposed Street Elevations	Drawn: KEM
2018036 - A - PL - 203	Revision: /