


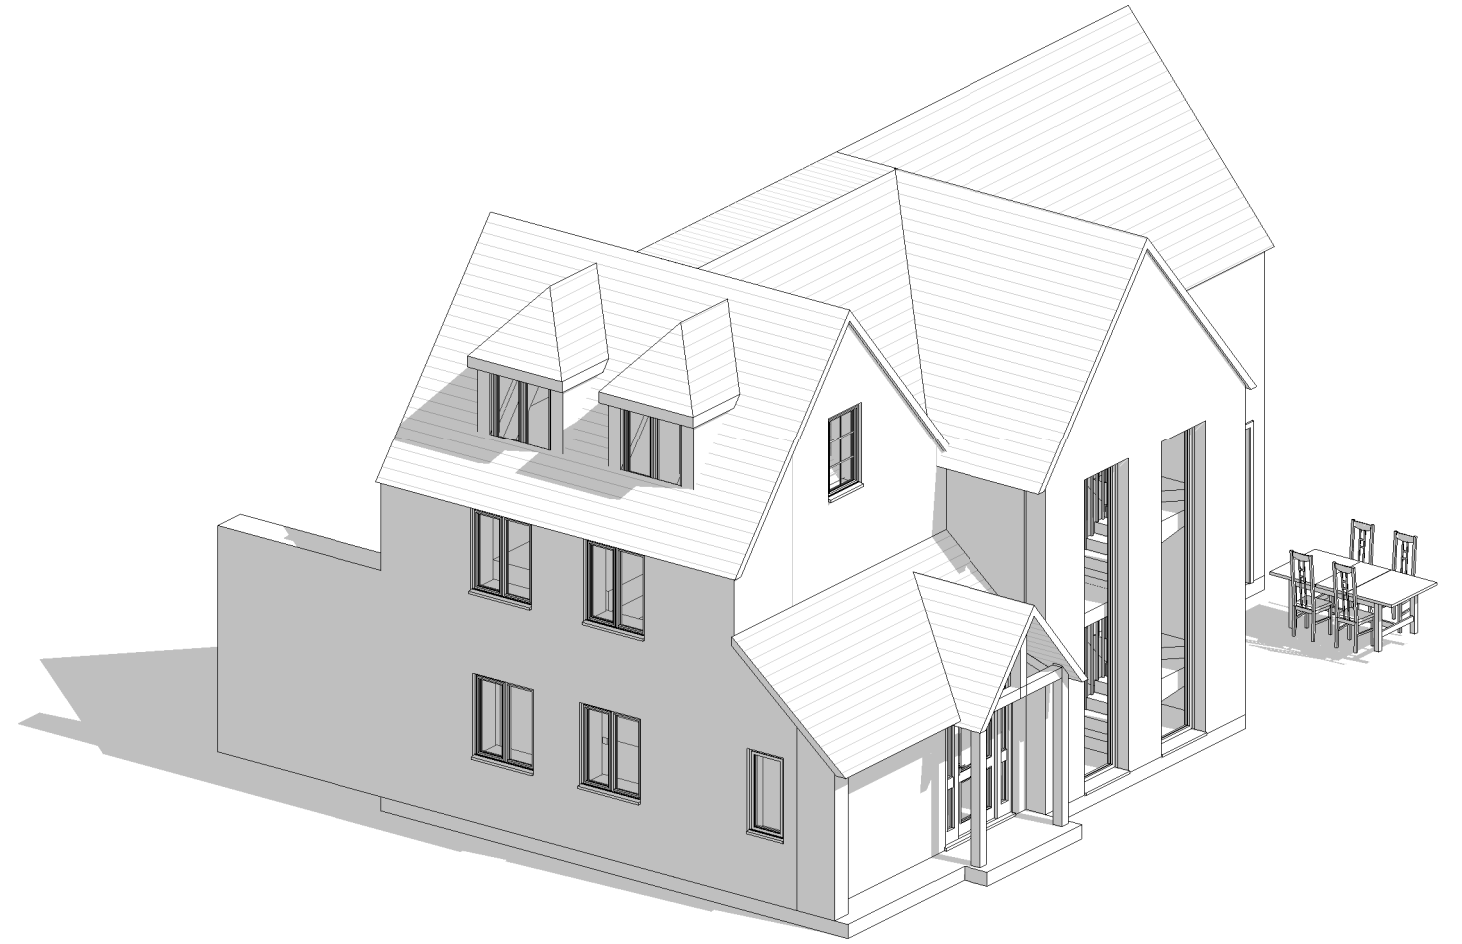

PROPOSED 3D VIEW



PROPOSED 3D VIEW



 Collaborating with:	Project: 29 Lance Way Reading, RG2 9YY	 RIBA Chartered Practice
	Drawing: 3D View	
Date: Oct 23	Drawn By: HK	Checked By: EM
Job: 913 Drawing: 06-10 Revision:	Colony Architects Ltd. The Wine Store, Brewery Court, Theale, Reading, RG7 5AJ +44 (0)118 380 0328 hello@colonyarchitects.com colonyarchitects.com	