



PLANT LAYOUT

FENCE

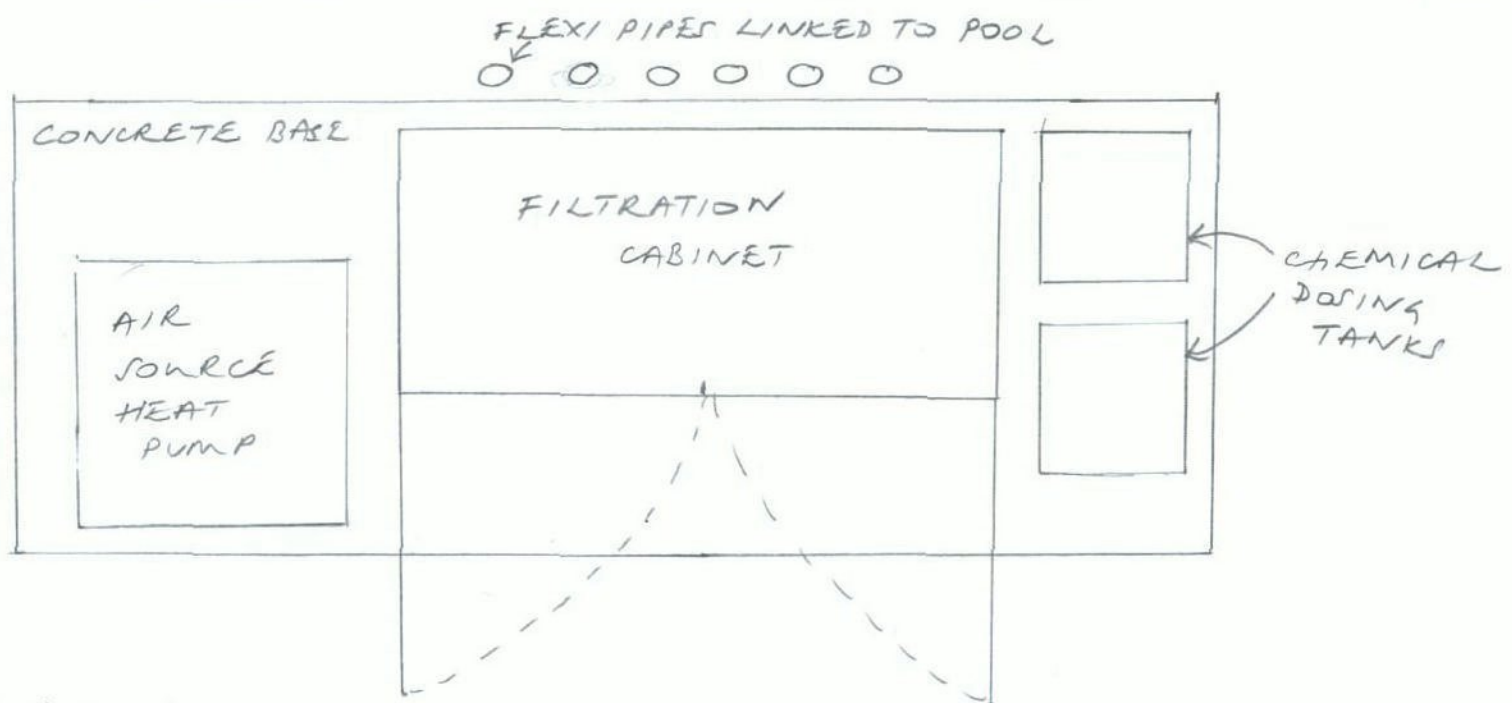

PLANT ELEVATION

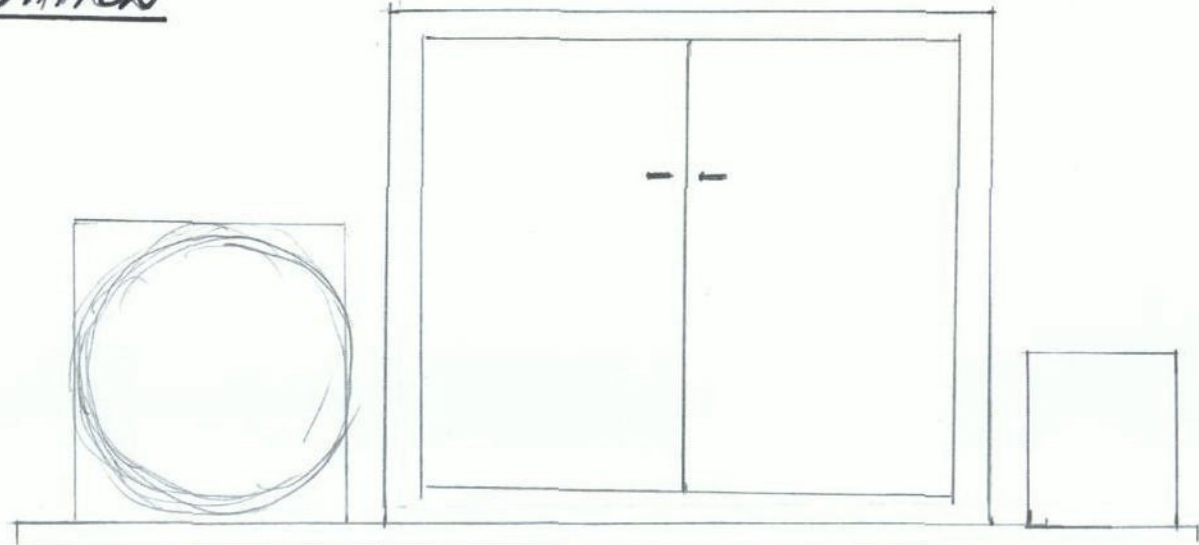

SCALE  
1:25

