



Existing Window now Bricked up



Existing Window now Opaque

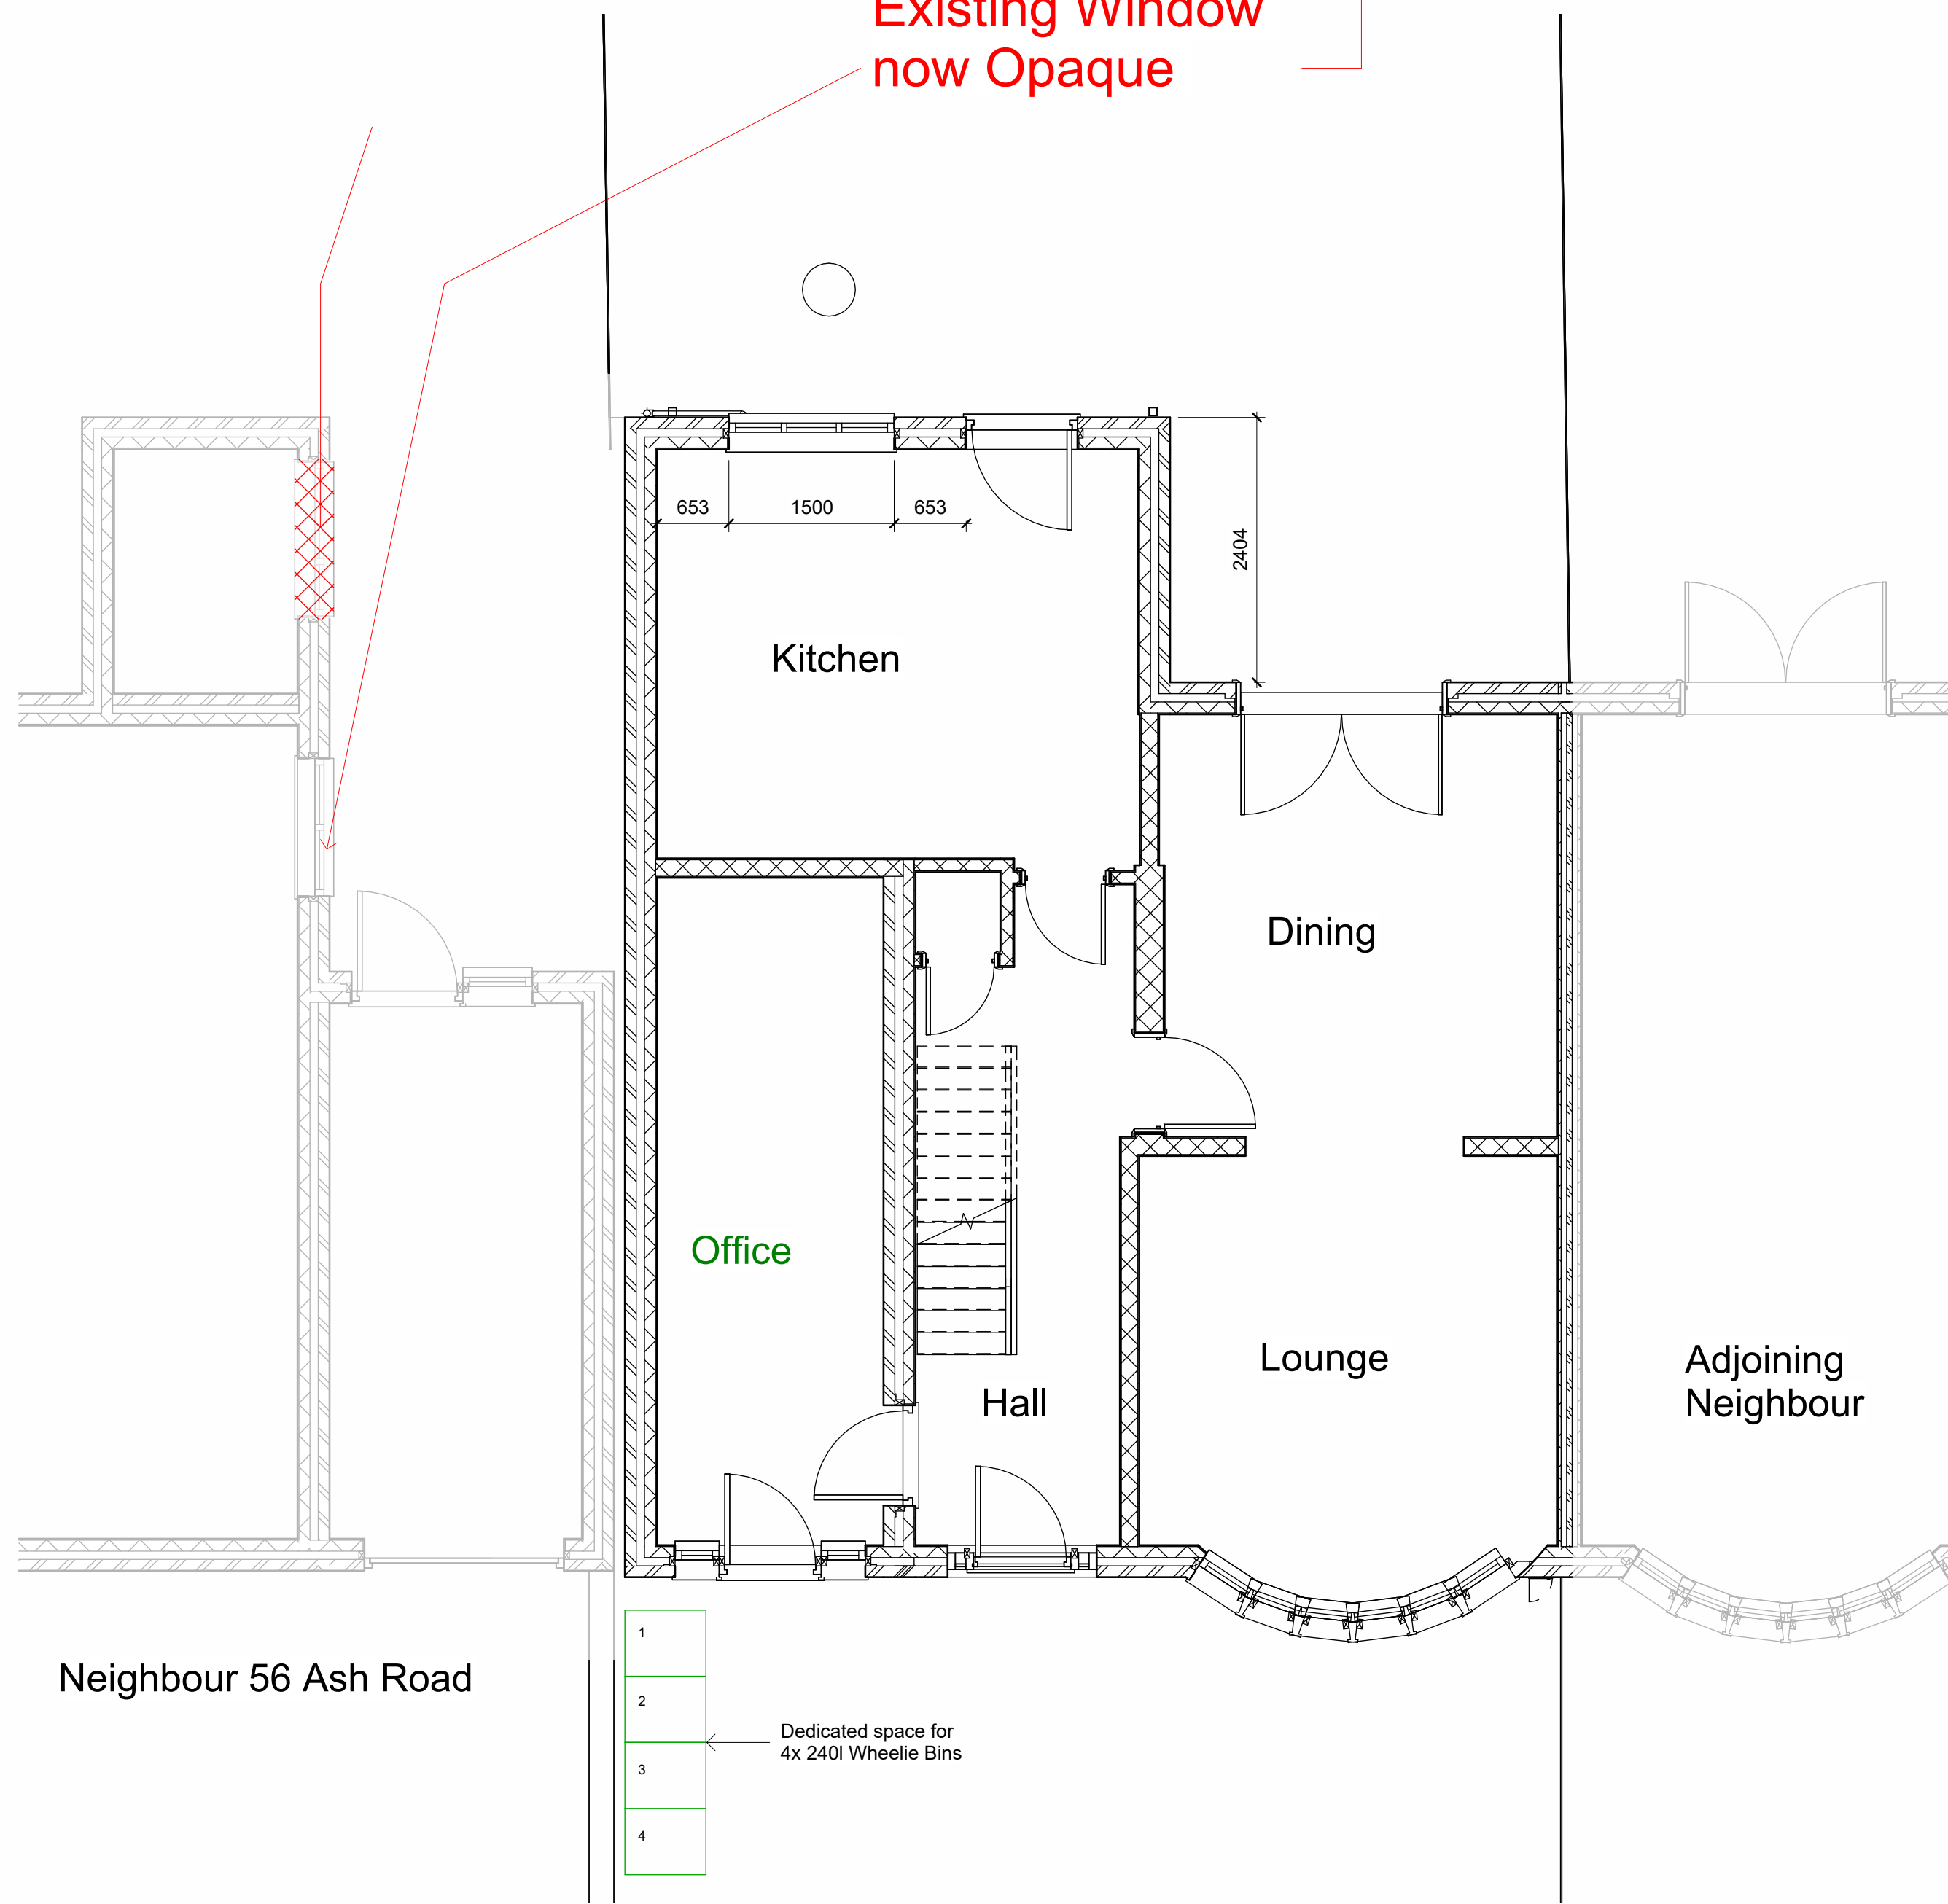

01 Proposed Ground Floor Plan
1 : 50

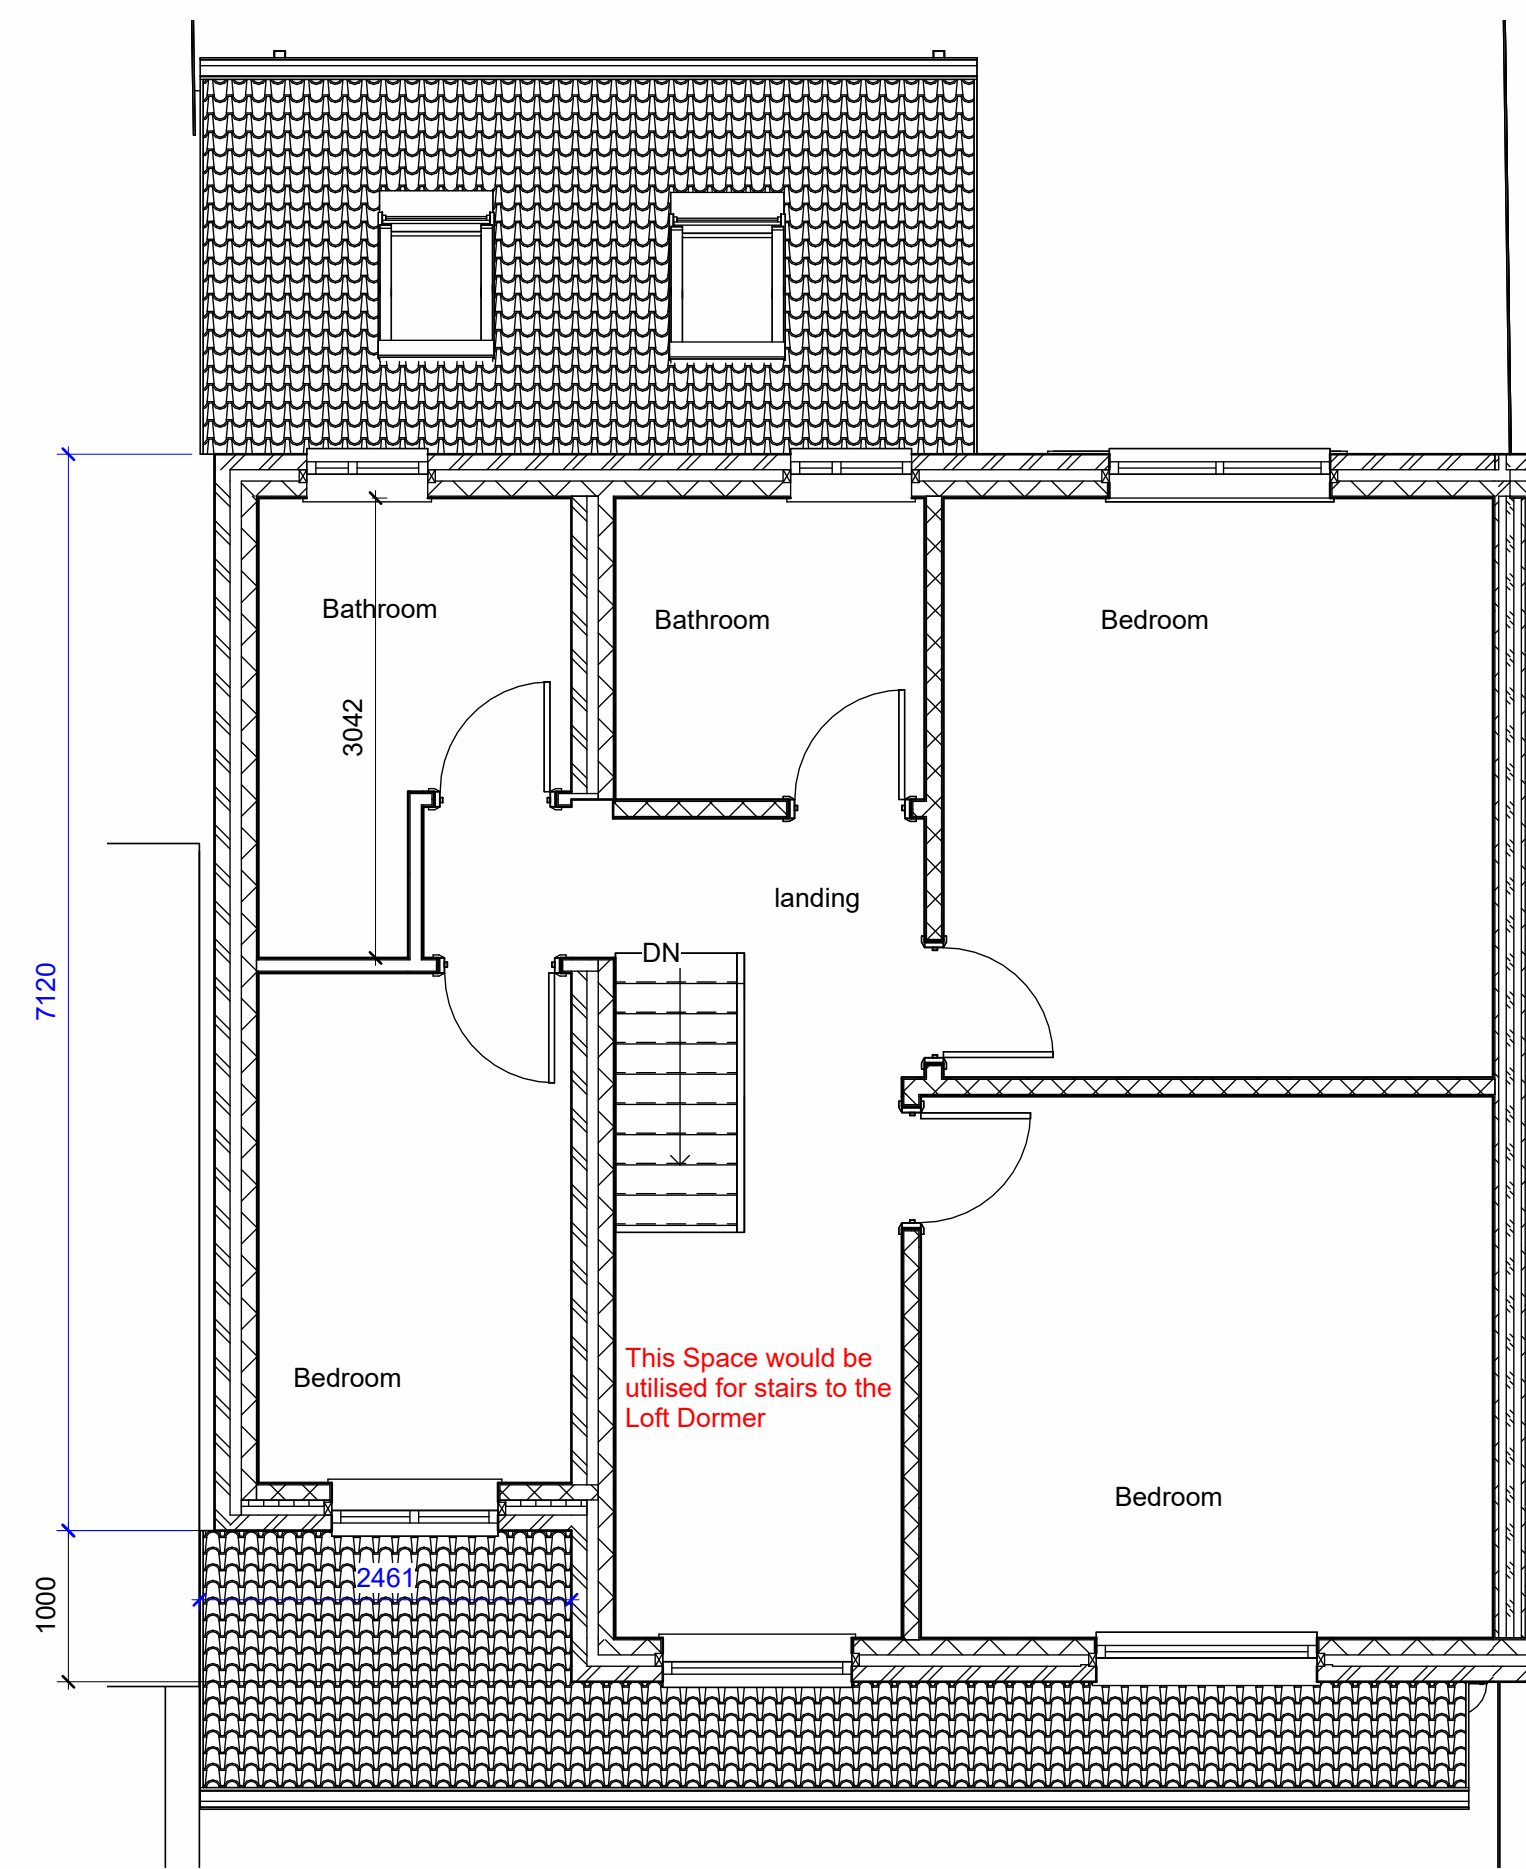


02 Proposed First Floor Plan
1 : 50




Proposed Front Elevation
1 : 100



Proposed Rear Elevation
1 : 100

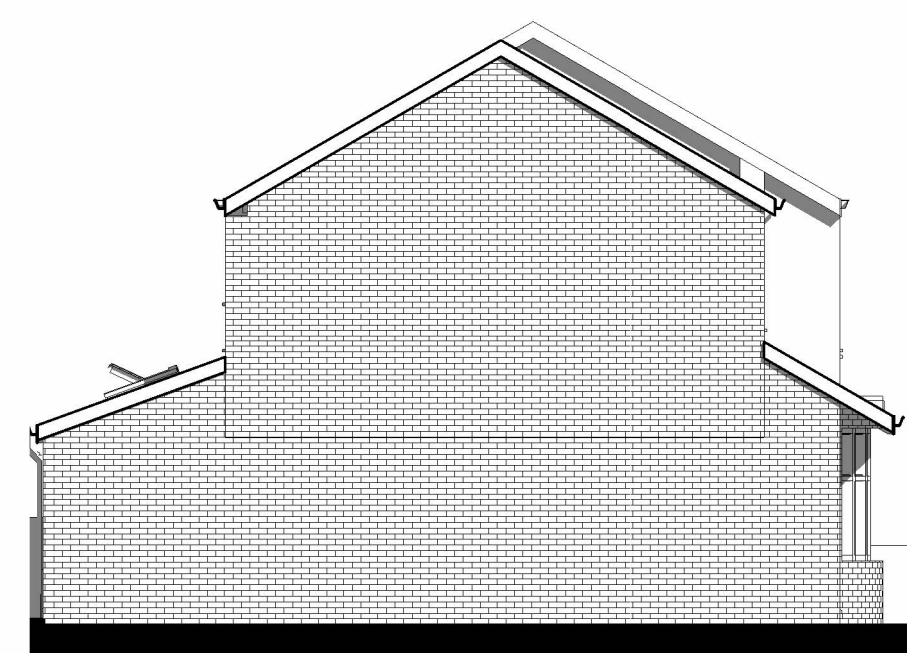


Proposed Side Elevation
1 : 100

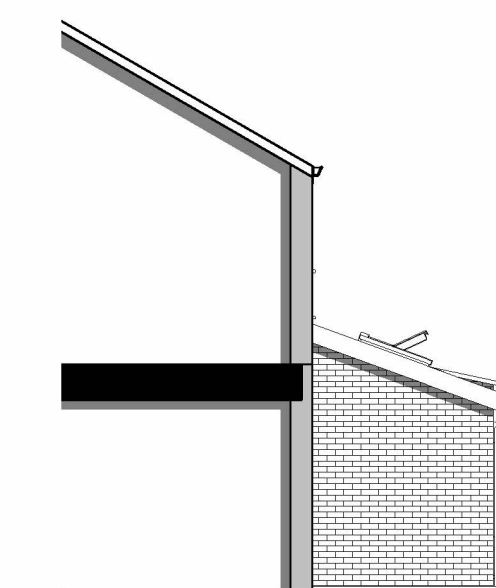

Proposed Part Side Elevation
1 : 100


Two Storey Side Extension, Alterations to roof of existing single storey extension and front canopy

Do not scale from this drawing

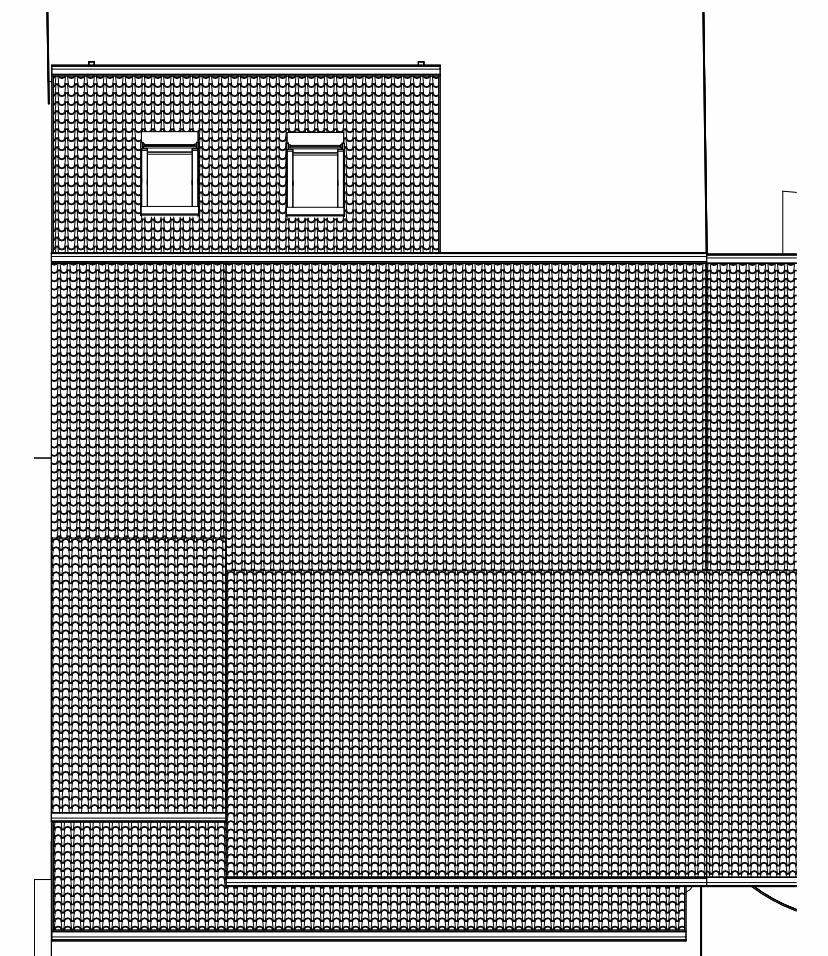


04 Proposed Roof Plan
1 : 100

Scale bar 1:100

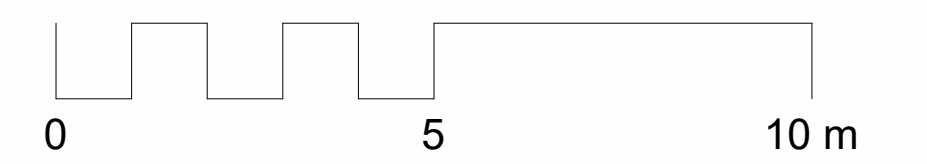

Scale bar 1:50

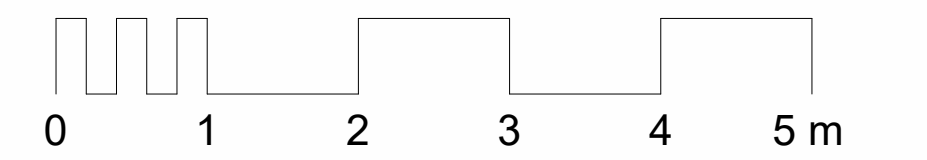

PLANNING

Rev	Description	Date	Issued	Dwn	Chk
A	Removed Rear Dormer	26.09.2022			

Client: Mark Stanfield
Project: 54 Ash Road Dane Bank Manchester M34 2NH

Drawing: Proposed Drawings

Scale: As Date: Sept '22 AM US
indicated@A1



Home Extension Advisory Service
Suite 318, Broadstone Mill, Broadstone Road, Stockport SK5 7DL
Email: info@heas.co.uk
Tel: 0161 443 4117

0064	3	10	A
------	---	----	---