


EXISTING BLOCK PLAN

THIS DRAWING IS BASED ON OS MAP

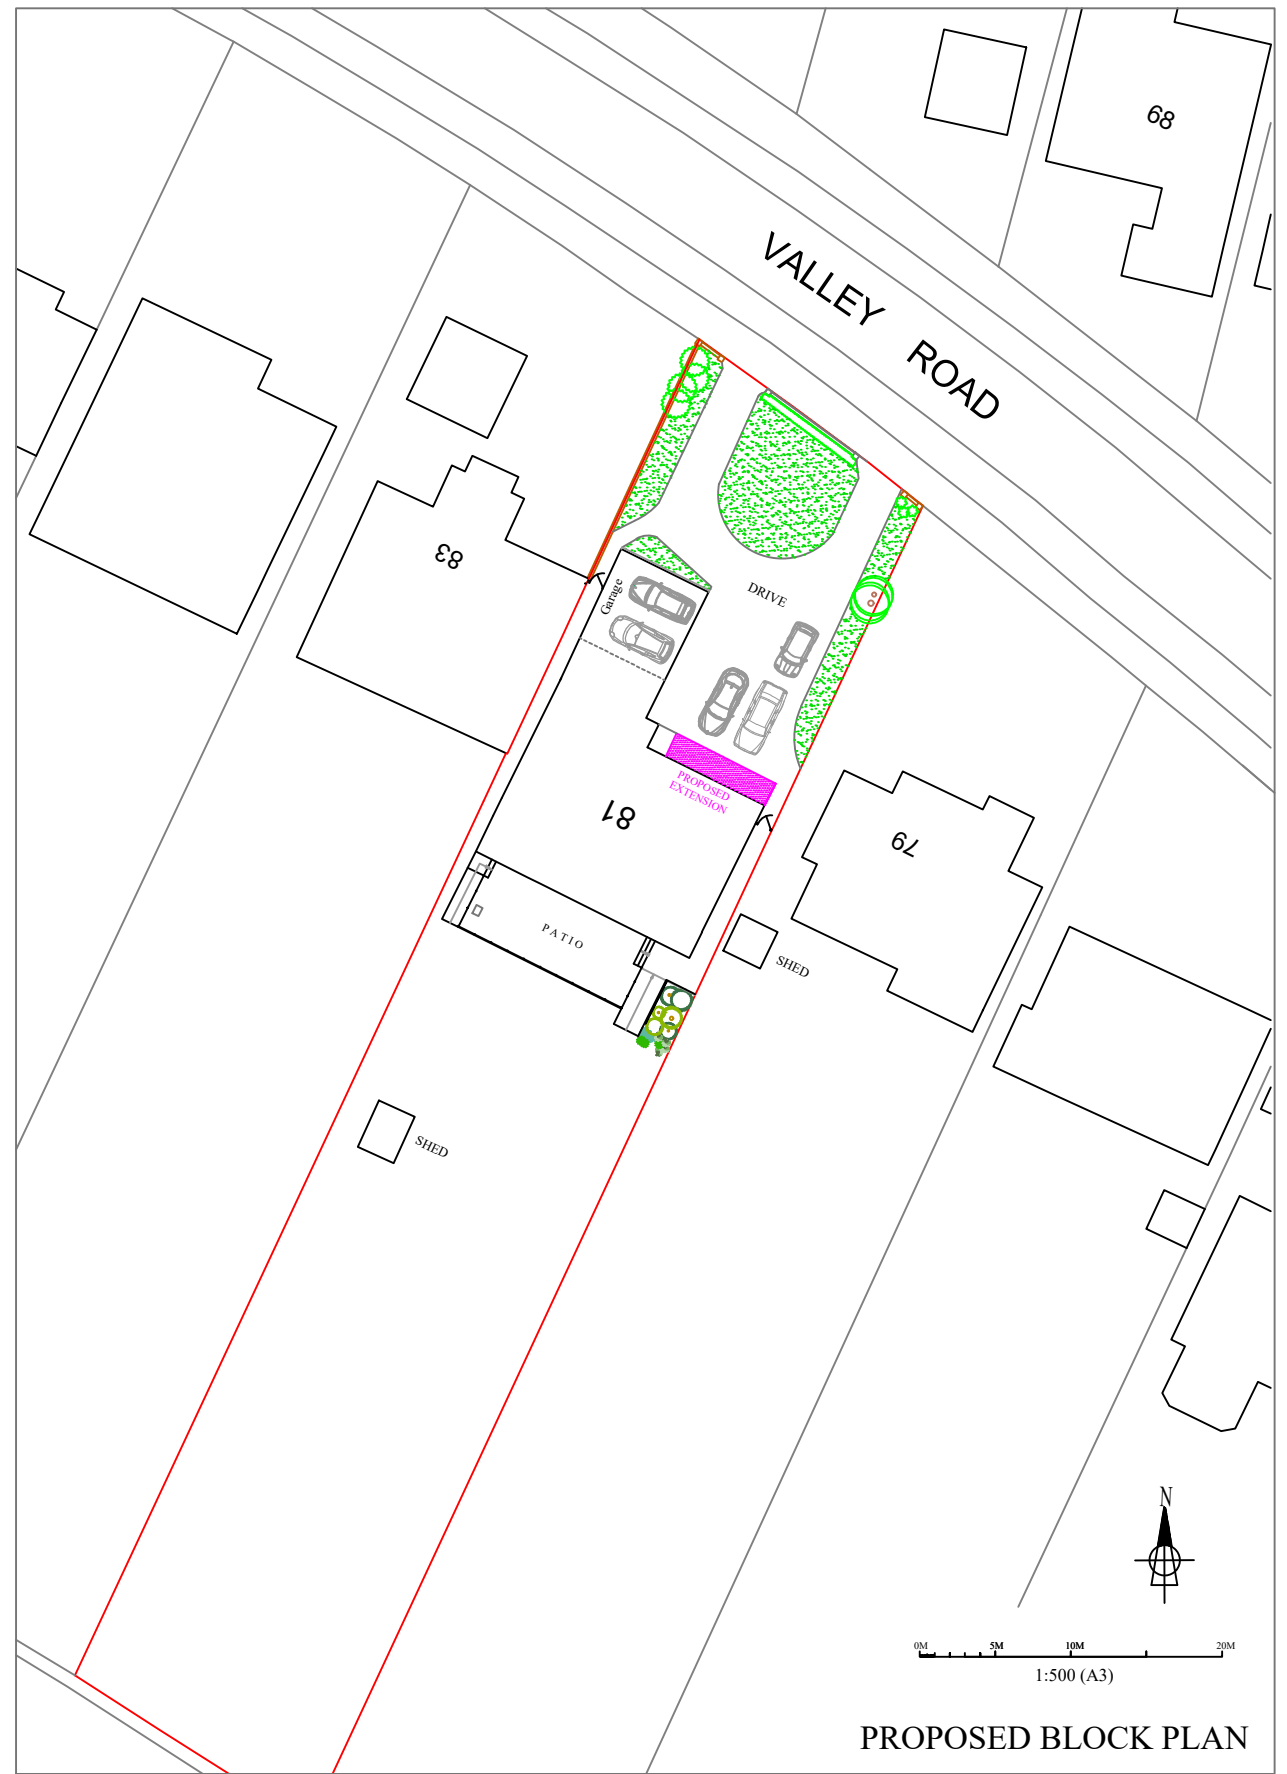

PROPOSED BLOCK PLAN

ARCHPLAN DESIGNS LTD
 ARCHITECTS
 Old Mill House, Solesbridge Lane
 Rickmansworth, Herts WD3 5SX.
 TEL. 07765 890634

THIS DRAWING IS NOT TO BE REPRODUCED IN ANY PART OR FORM WITHOUT WRITTEN PERMISSION FROM APD Ltd.
 ALL COPYRIGHT RESERVED

THIS DRAWING IS FOR PLANNING CONSULTATIONS ONLY
 SCALE OFF DIMENSIONS FOR PLANNING PURPOSES.

PROJECT:	81 VALLEY ROAD, RICKMANSWORTH
TITLE:	BLOCK PLANS
SCALE:	1:500 (A3)
DATE:	July 2022
PLAN No:	202113 / PL / 502 /

C	07.11.23	Final Draft.
B	01.11.23	Rear Patio details added.
A	26.08.22	Car parking added.