


# FEATHERSTALL ROAD NORTH - CHADDERTON OLDHAM



## AERIAL IMAGE - NTS

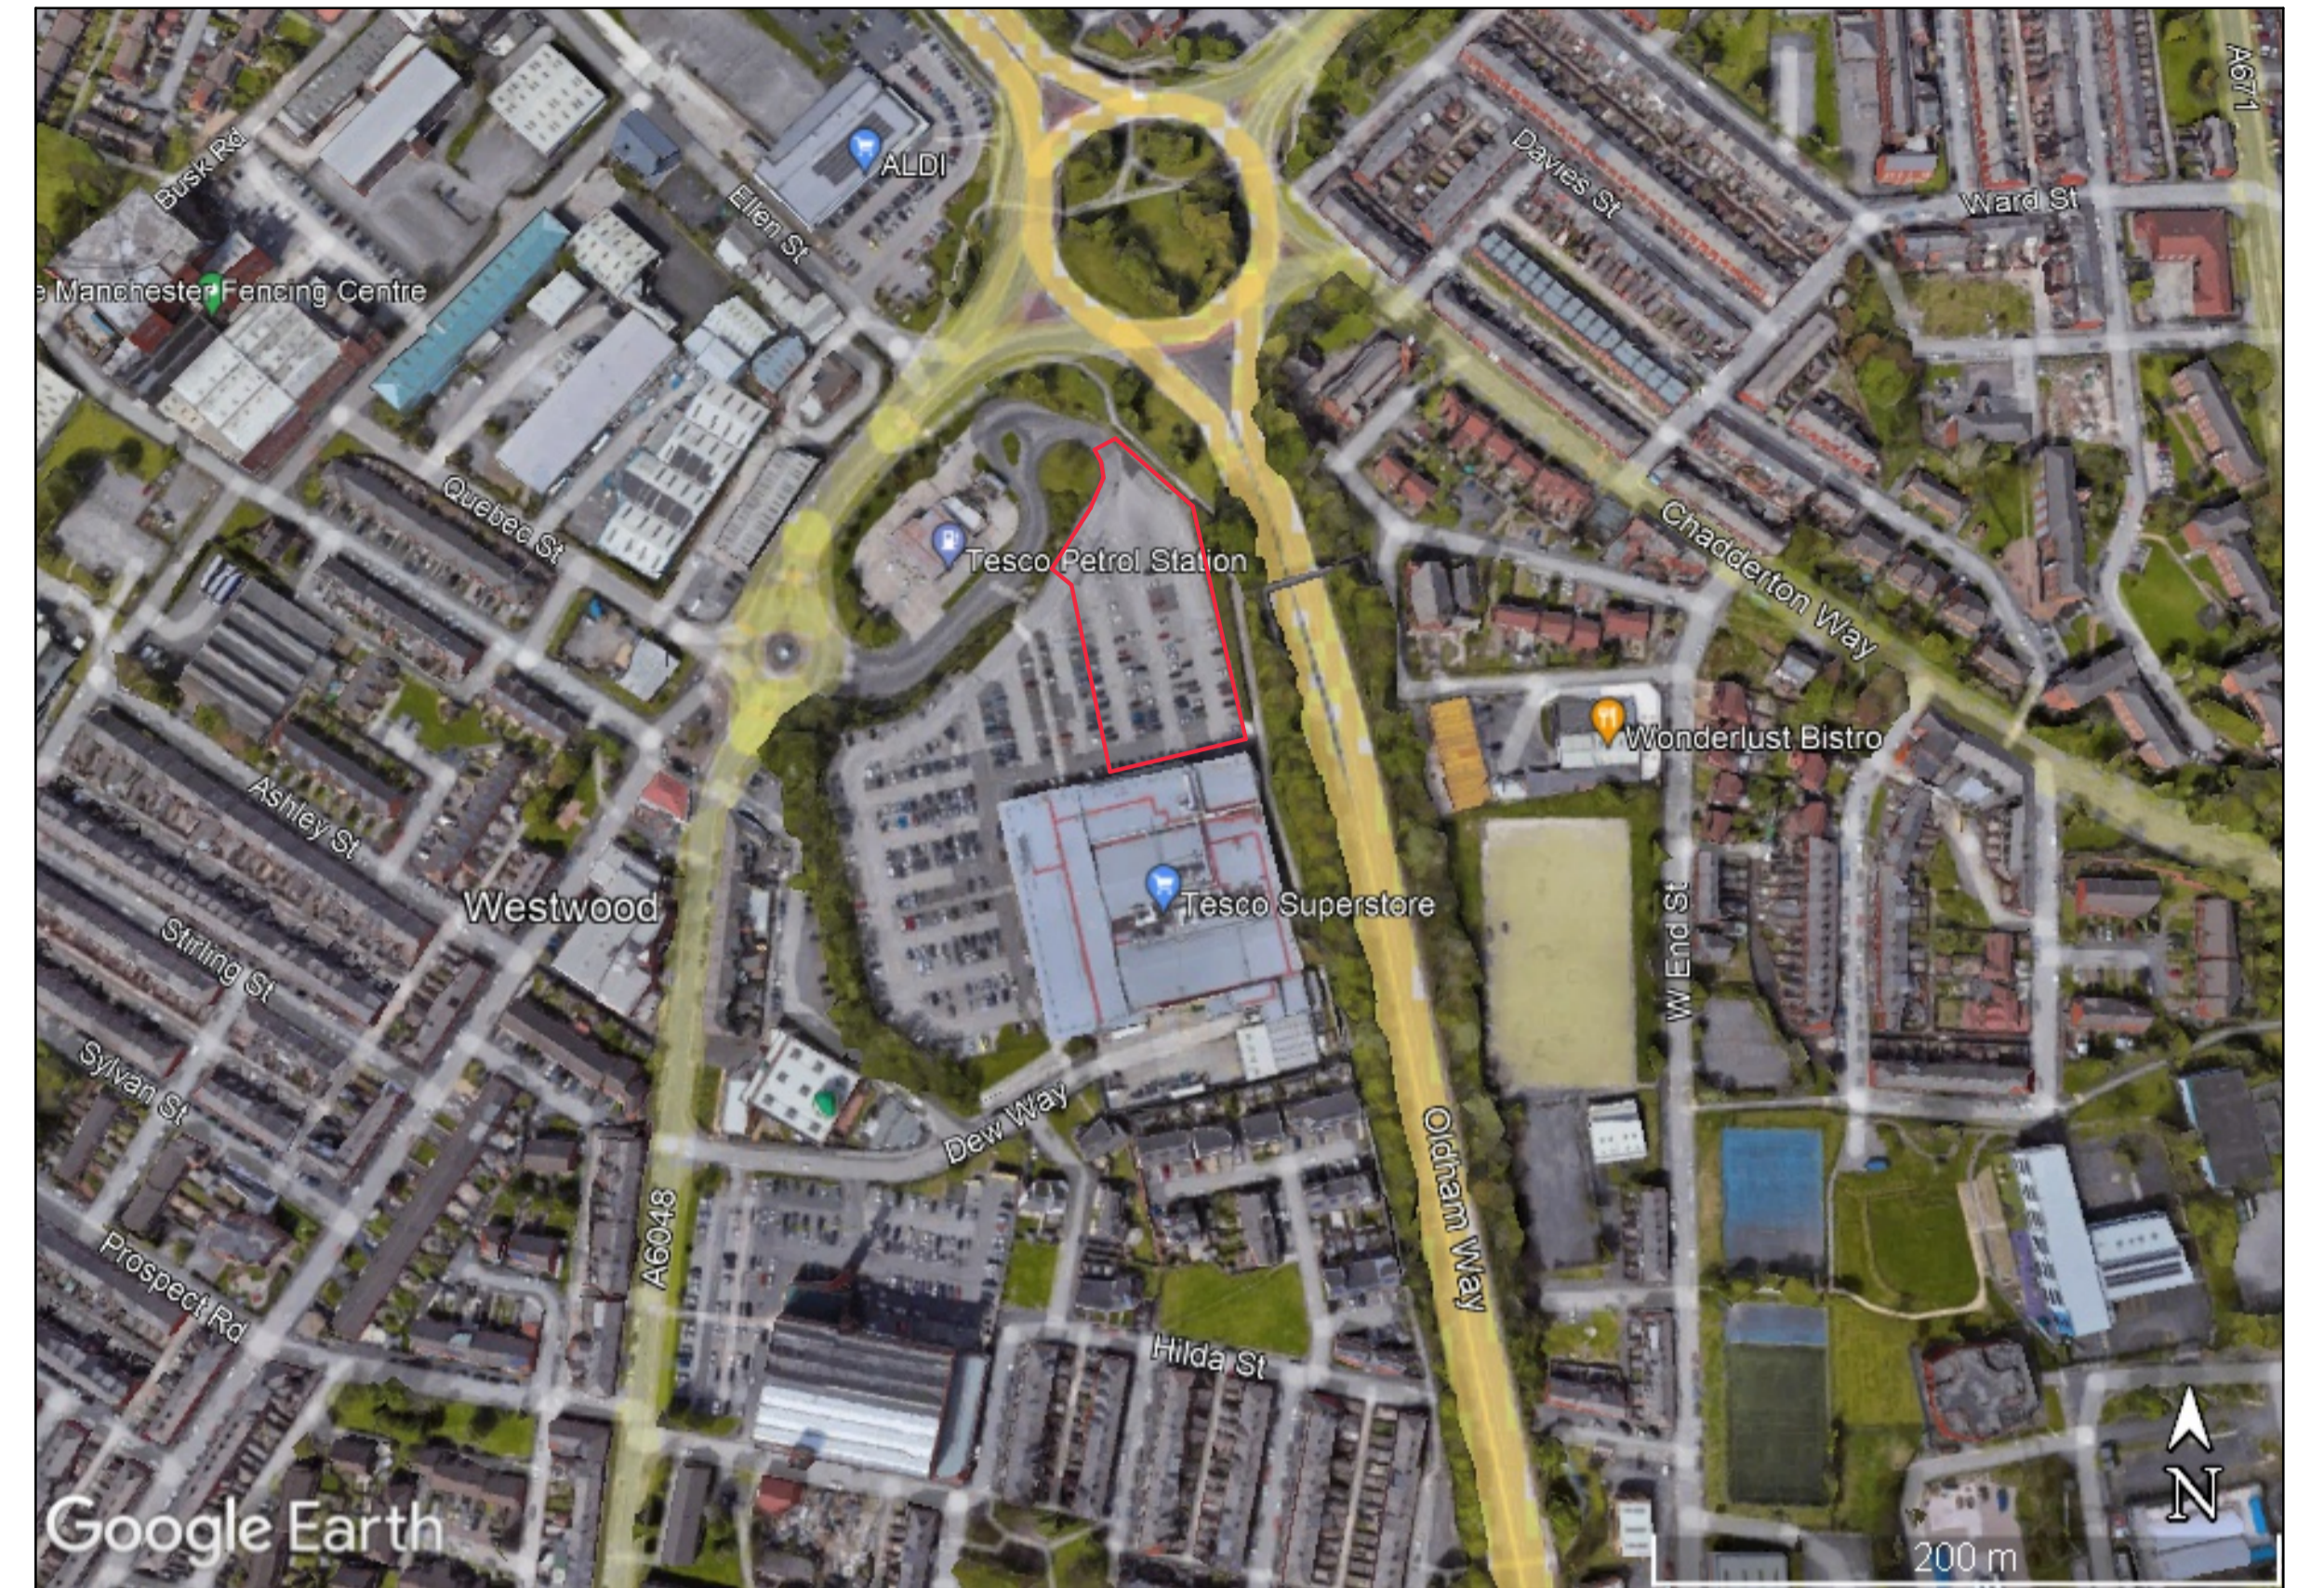

## CONTEXT PLAN - SCALE 1:1250



**NOTES**  
ALL WORK TO BE CARRIED OUT IN ACCORDANCE WITH THE BUILDING REGULATIONS AND THE REQUIREMENTS OF THE LOCAL AUTHORITY.

REV DESCRIPTION BY CHKD DATE

**LOROC**  
ARCHITECTS

5TH FLOOR, 15 ST. PAUL'S STREET, LEEDS, LS1 2JG  
T: 0113 233 7755  
W: WWW.LOROC.CO.UK

3RD FLOOR, 86 - 90 PAUL STREET, LONDON, EC2A 4NE  
T: 0203 875 5333

PROJECT FEATHERSTALL ROAD NORTH CHADDERTON, OLDHAM

TITLE PLANNING INFORMATION  
General Arrangement  
SITE LOCATION INFORMATION

DRAWING NO. 1722-URC-22-XX-OR-A\_100 REVISION

SCALE 1:500 / 1:250 @ A1 DATE AUG 2023

DRAWN BY IR CHECKED BY

PURPOSE OF ISSUE

- PLANNING
- BUILDING REGS
- TENDER
- COMMENT
- INFORMATION
- CONSTRUCTION

THIS DRAWING IS COPYRIGHT AND THE INTELLECTUAL PROPERTY OF LOROC ARCHITECTS LIMITED. THIS DRAWING MAY NOT BE REPRODUCED IN WHOLE OR IN PART WITHOUT WRITTEN AUTHORITY. NO DIMENSIONS TO BE SCALED FROM THIS DRAWING. ALL DIMENSIONS TO BE CHECKED ON SITE PRIOR TO COMMENCEMENT OF WORKS AND ANY DISCREPANCIES REPORTED TO THE ARCHITECT/ENGINEER/CONTRACTOR.

