

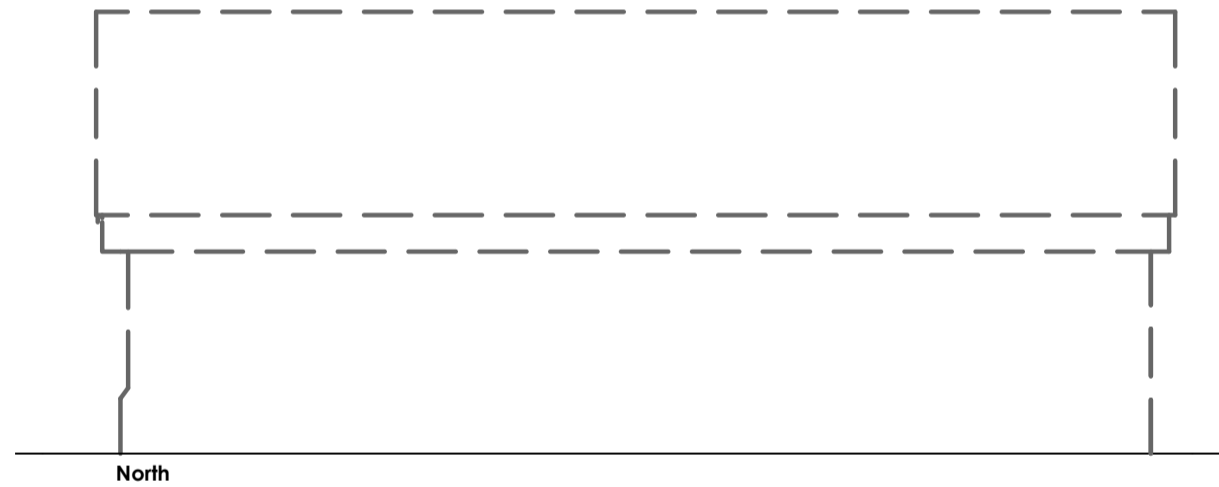
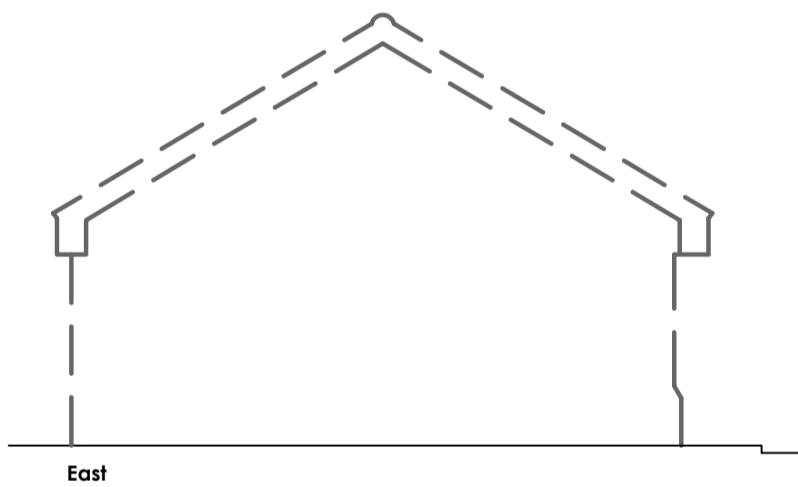
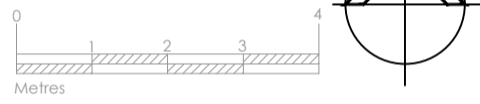



Plan
Scale 1:100

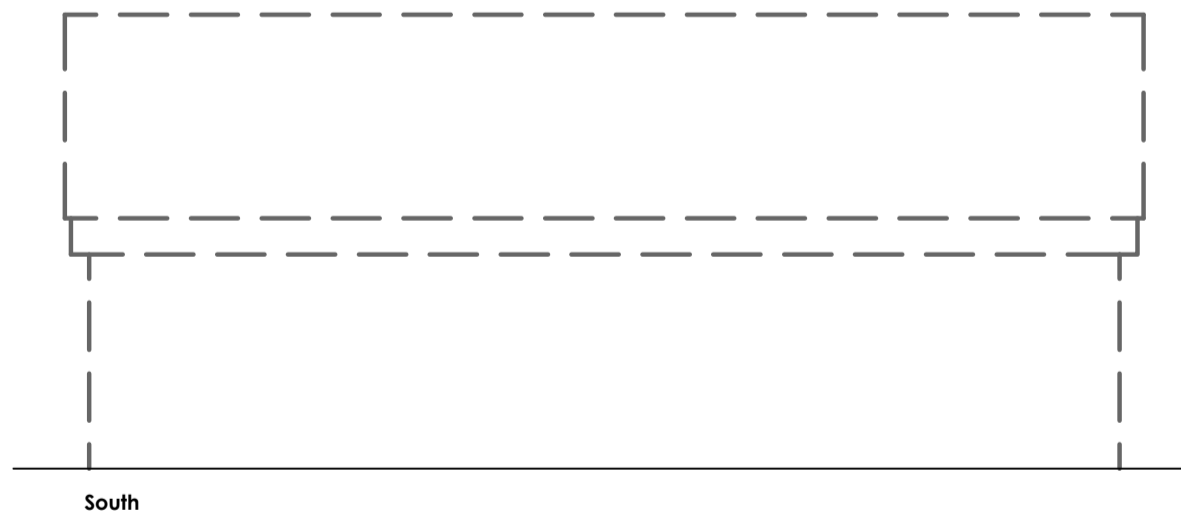

Ground made good following the removal of the building. Hardcore finish.

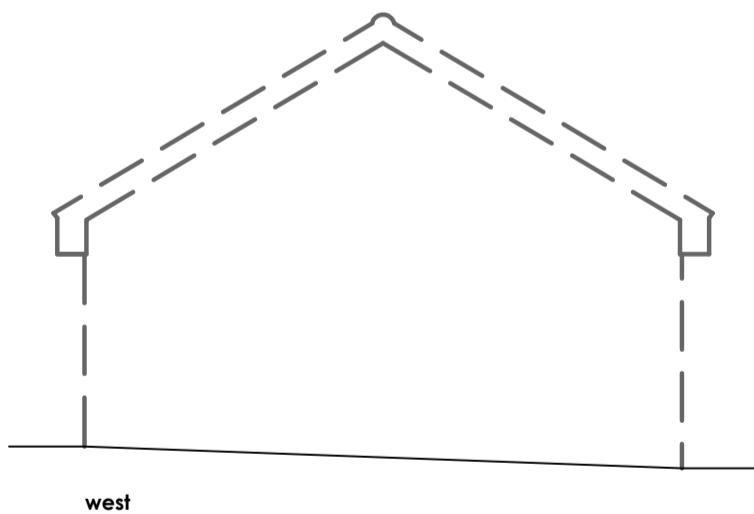

Elevations
Scale 1:100

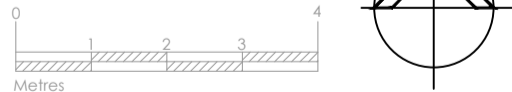

The Garage
Kincardine O' Neil
Aboyne
AB34 5AA

Demolition

Plan and Elevation

Date : November 2023
Scale : As Shown @A2
Drawn : DC

Drawing No.
2023-036/P01

Gerry Robb
architectural design services

Bridgend
Bridgeview Road
Aboyne
Aberdeenshire
AB34 5HB
(013398) 86359
info@gerryrobb.co.uk