



FLOOR PLAN (FIRST FLOOR)

PRE EXISTING UPVC
FRAMED WINDOWS W1,
W2,W3 AND W4
REPLACED WITH SIMILAR,
DOUBLE-GLAZED UNITS,
'TILT AND TURN' OPENING.
REFER ALSO TO
ELEVATIONS.

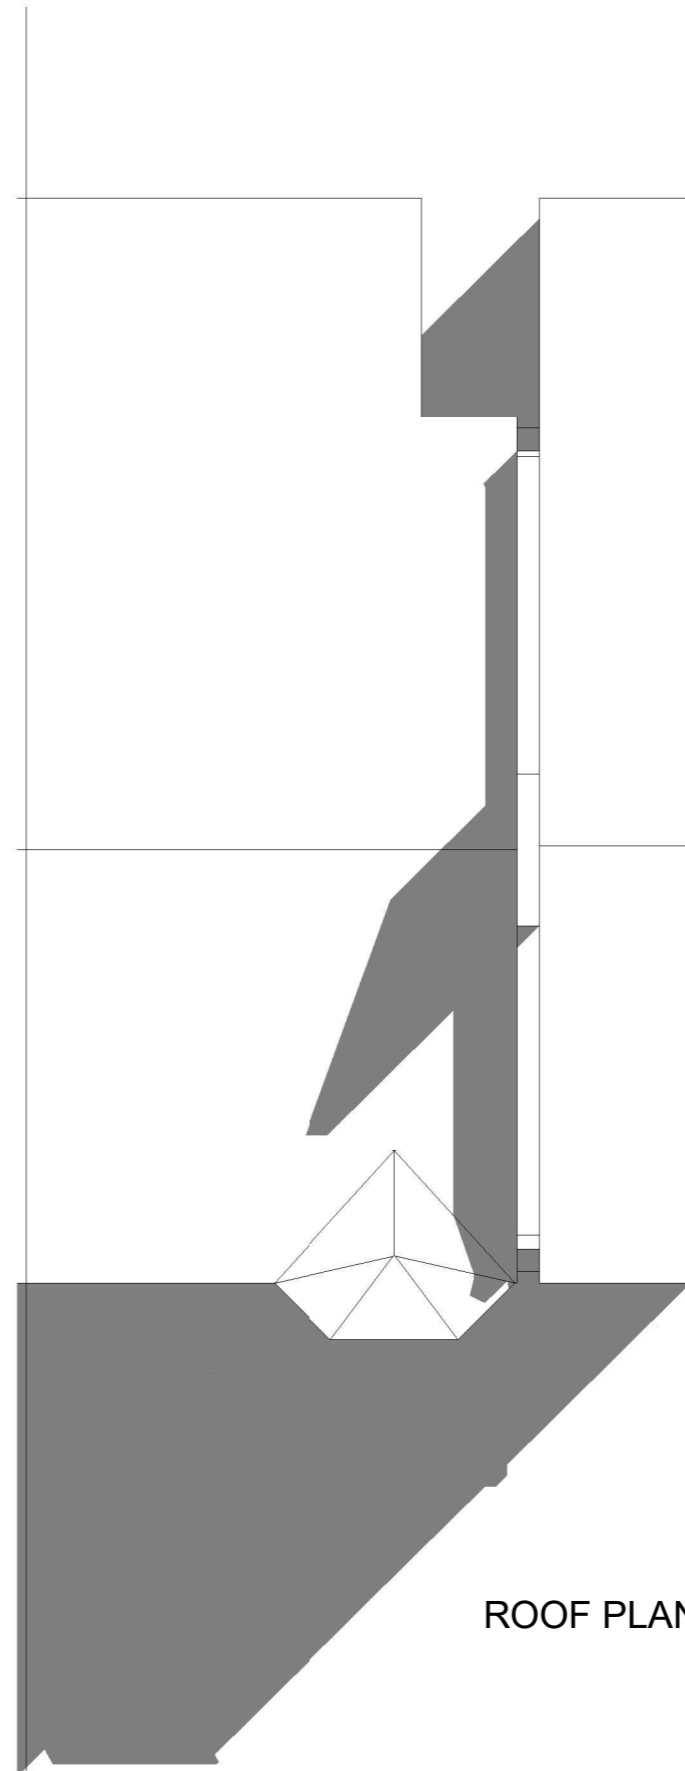

ROOF PLAN

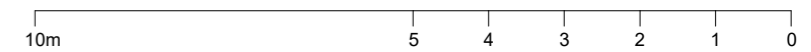

ALL DIMENSIONS TO BE VERIFIED ON SITE
THIS DRAWING IS NOT FOR CONSTRUCTION

| Rev |
|-----|
| |
| |
| |

8E Carradale Street
Coatbridge
ML5 1PS

PROPOSED FLOOR AND ROOF PLAN

| | | | | |
|-----------|---|------------|-------|--------|
| Date | 29.10.2023 | Scale @ A3 | 1:100 | No. 05 |
| By | JL | | | |
| Drwg ref: | 8ECarradaleStreetProposedFloorAndRoofPlanV1 | | | |