



FLOOR PLAN (FIRST FLOOR)

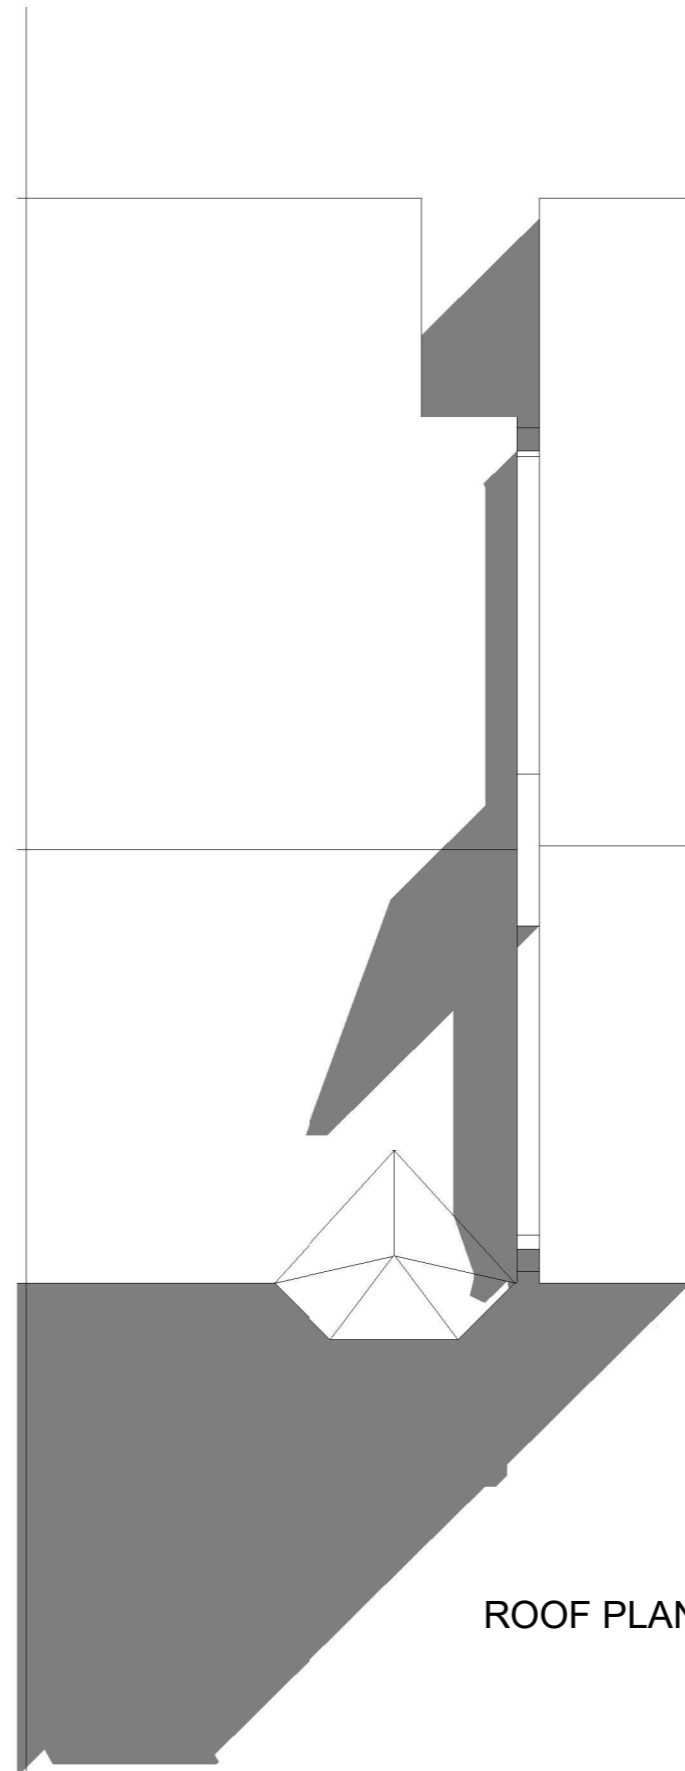

ROOF PLAN

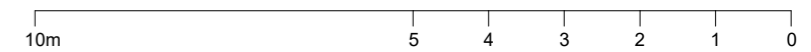

**PLANNING BY DESIGN**  
FROM CONCEPT TO COMPLETION

ALL DIMENSIONS TO BE VERIFIED ON SITE  
THIS DRAWING IS NOT FOR CONSTRUCTION

Rev

8E Carradale Street  
Coatbridge  
ML5 1PS

EXISTING FLOOR AND ROOF PLAN			
Date	29.10.2023	Scale @ A3	No.
By	JL	1:100	03
Drwg ref:	8ECarradaleStreetExistingFloorAndRoofPlanV1		